


CORNER RECORD

COUNTY OF Placer T. 13 N R. 7 E M.D.M. MERIDIAN CALIFORNIA

CORNER TYPE: GOV'T. CORNER MEANDER RANCHO CONTROL OTHER
 CORNER IDENTIFICATION - DATE OF VISIT July 7, 1982

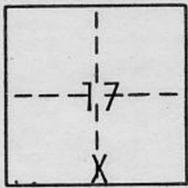

$\frac{17}{20}$ S 1/4 corner, Section 17

CORNER - LEFT AS FOUND FOUND AND TAGGED REESTABLISHED OBLITERATED CORNER REBUILT


PHYSICAL DESCRIPTION OF CORNER FOUND: EVIDENCE AND METHOD USED TO IDENTIFY OR REESTABLISH
Found 1 1/4" O.I.P., no tag, tagged same L.S. 2846

- (1) Found B.T. - 18" white oak with healed scar, bears North 25° West 37.6'
 - (2) Found B.T. - 18" rotted stump, bears South 75° East 22.4'
- B.T.'s found, were set in July, 1854 by G.L.O.

PHYSICAL DESCRIPTION OF MONUMENTS REBUILT OR PERPETUATED _____

CALIFORNIA COORDINATE SYSTEM ORDER: FIRST SECOND THIRD
 STATIONS USED: NGS (USC & GS) STATE COUNTY OTHER STATION _____ STATION _____
 ZONE _____ ELEVATION _____ NORTHINGS (Y) _____ EASTINGS (X) _____

SKETCH: (Include reference tie or witness points, remarks and topo of area)

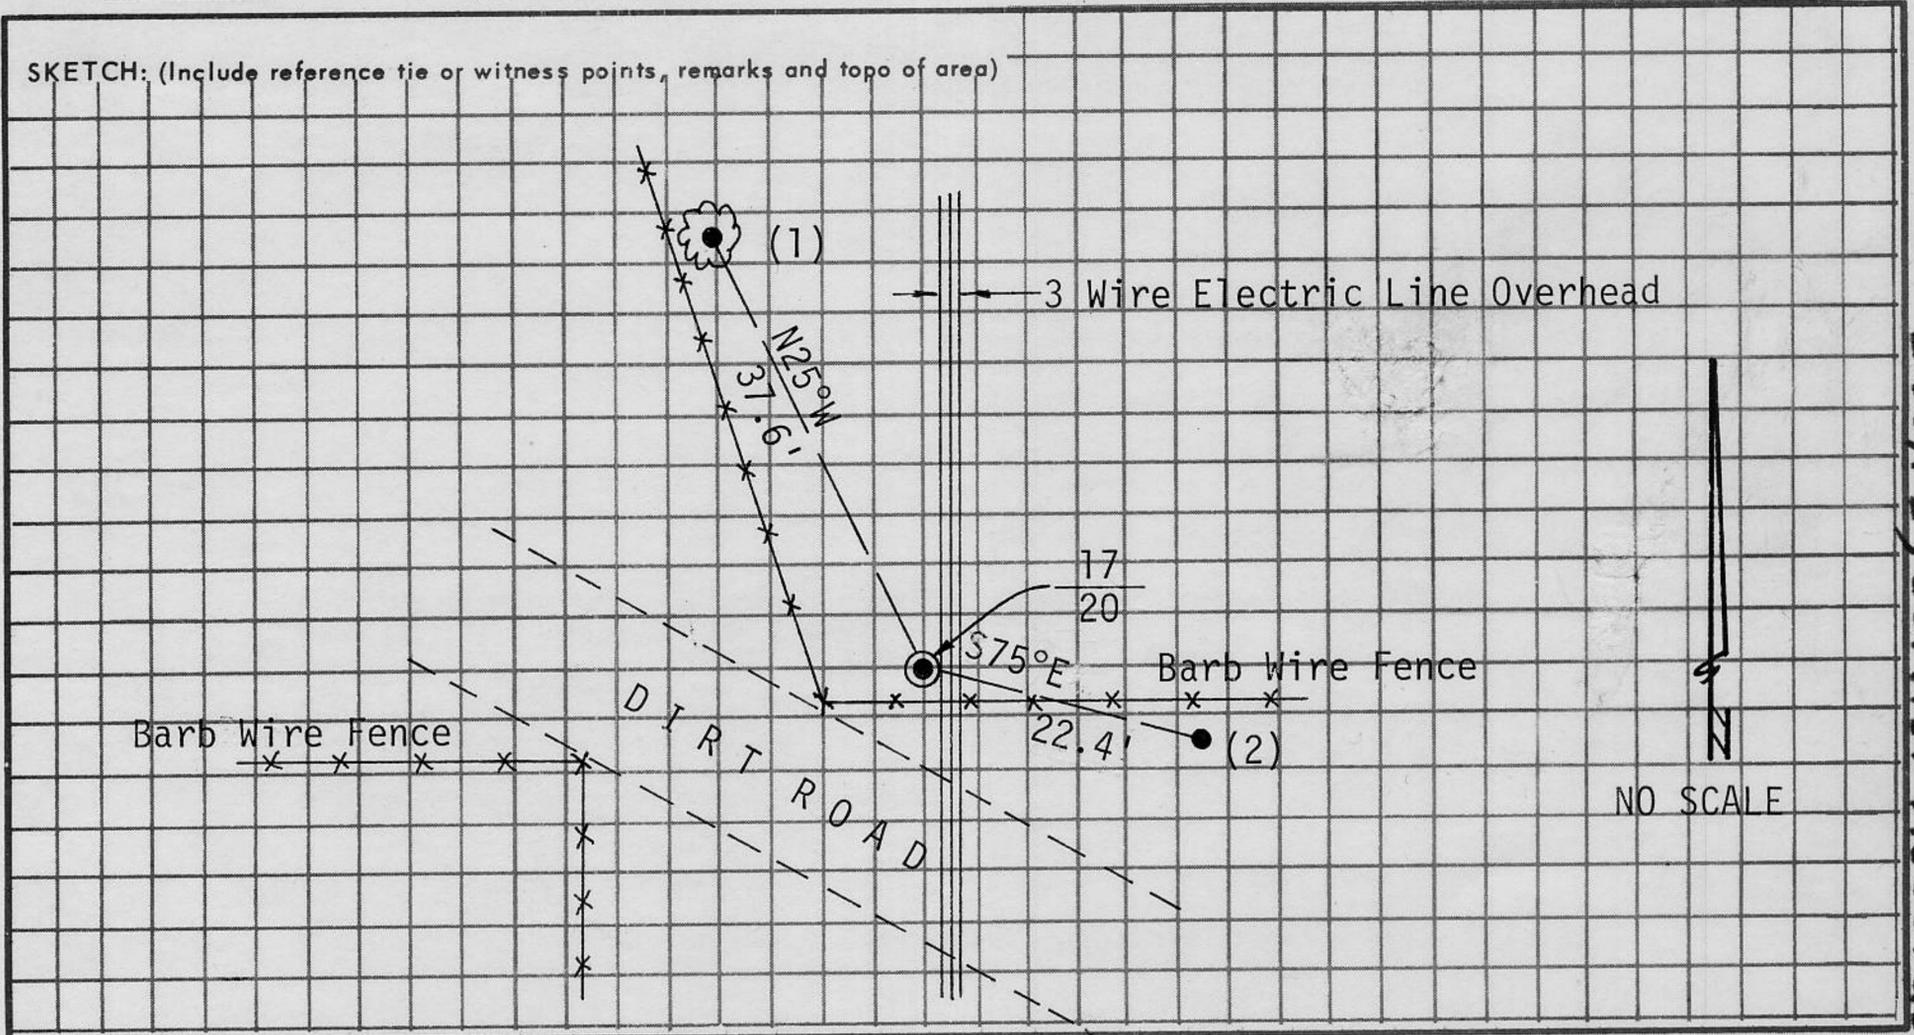


SURVEYOR'S CERTIFICATE

THIS CORNER RECORD WAS PREPARED BY ME OR UNDER MY DIRECTION IN CONFORMANCE WITH THE LAND SURVEYORS ACT ON July 21, 1982

SIGNED: [Signature]

L.S. or R.C.E. No.: L.S. 2846

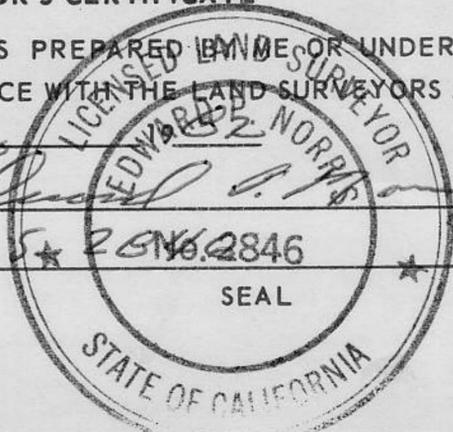

COUNTY SURVEYOR'S CERTIFICATE

THIS CORNER RECORD WAS RECEIVED July 26, 1982 AND EXAMINED AND FILED October 7, 1982

BY: Med J. Snyder
 TITLE: Deputy County Surveyor

DOCUMENT No. Book 1, page 73

STATEMENT ON BACK OF SHEET

YES NO

Book 1, Corner Records, Page 73