


# CORNER RECORD

COUNTY OF Placer T. 16 N R. 11 E M.D.M. MERIDIAN CALIFORNIA

CORNER TYPE: GOV'T. CORNER  MEANDER  RANCHO  CONTROL  OTHER

CORNER IDENTIFICATION — DATE OF VISIT \_\_\_\_\_ 19\_\_

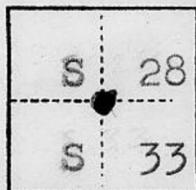

CORNER — LEFT AS FOUND  FOUND AND TAGGED  REESTABLISHED OBLITERATED CORNER  REBUILT



**PHYSICAL DESCRIPTION OF CORNER FOUND; EVIDENCE AND METHOD USED TO IDENTIFY OR REESTABLISH**

Found original Bearing Tree, existing 24" dia., black oak, old axe marks on southerly side of tree, burn on westerly side thru the center of tree, used record bearing and distance to reestablish corner. Corner is located on steep easterly slope 150± feet west of creek.

**PHYSICAL DESCRIPTION OF MONUMENTS REBUILT OR PERPETUATED**

CALIFORNIA COORDINATE SYSTEM ORDER: FIRST  SECOND  THIRD   
 STATIONS USED: NGS (USC & GS)  STATE  COUNTY  OTHER  STATION \_\_\_\_\_ STATION \_\_\_\_\_  
 ZONE \_\_\_\_\_ ELEVATION \_\_\_\_\_ NORTHINGS (Y) \_\_\_\_\_ EASTINGS (X) \_\_\_\_\_

**SKETCH: (Include reference tie or witness points, remarks and topo of area)**

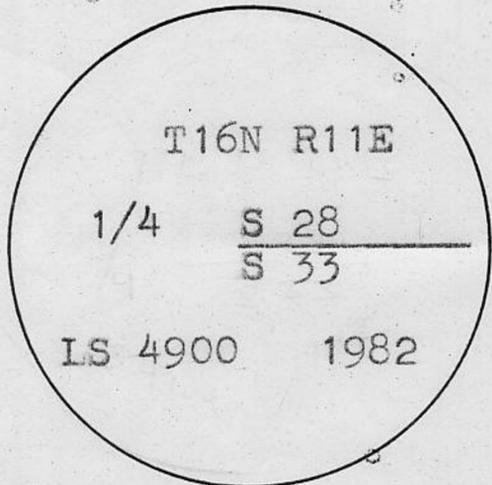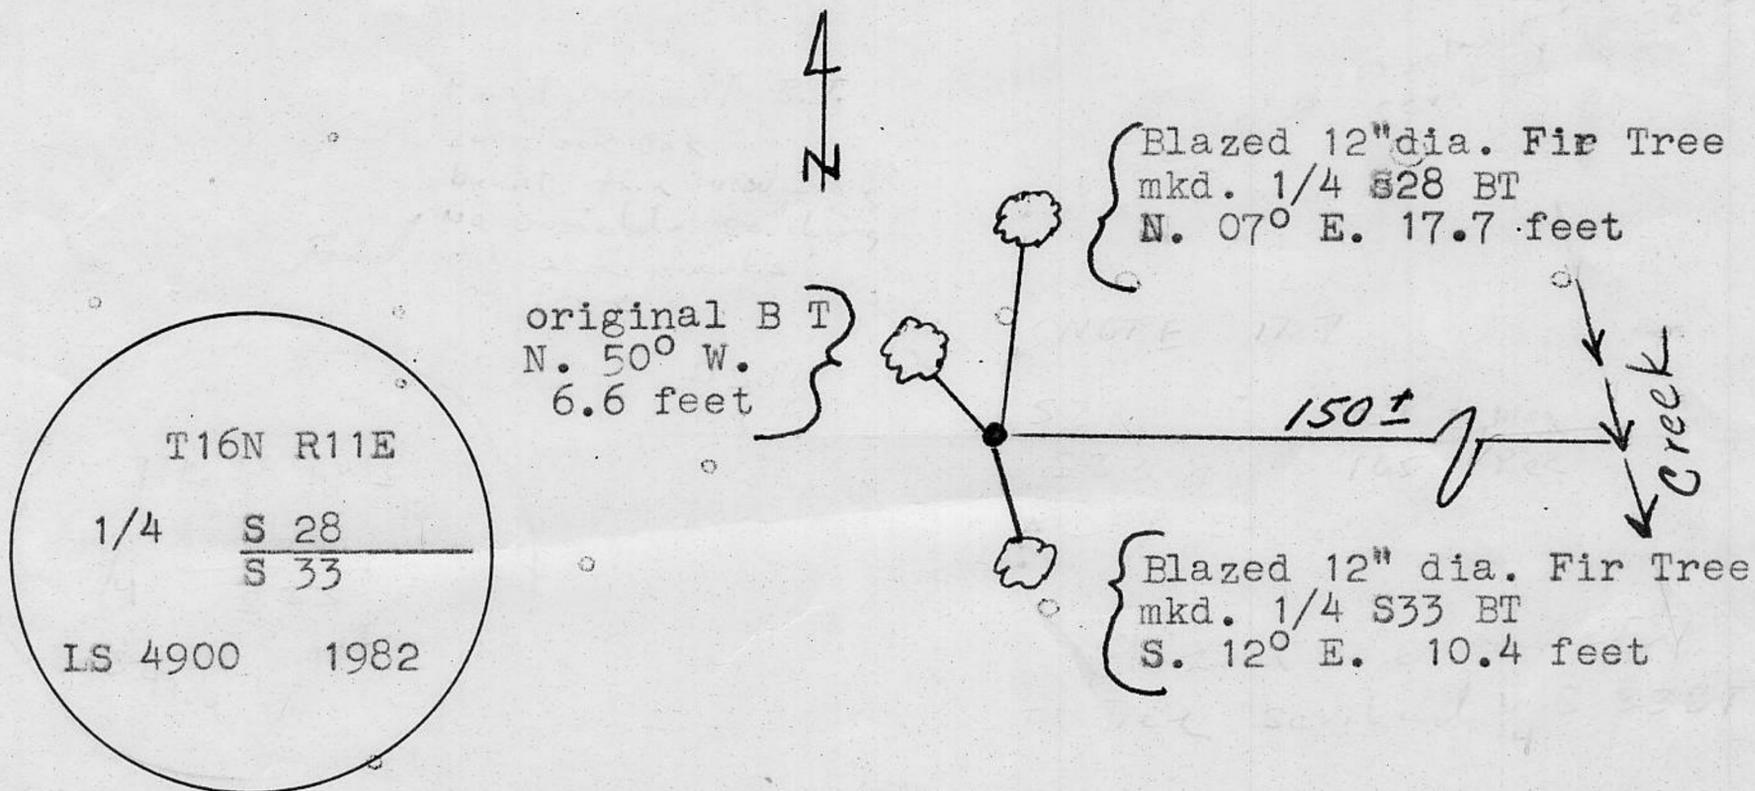

Set 2" I.D. Galv. Iron Pipe with cap, marked as shown

**SURVEYOR'S CERTIFICATE**

THIS CORNER RECORD WAS PREPARED BY ME OR UNDER MY DIRECTION IN CONFORMANCE WITH THE LAND SURVEYORS ACT ON May 13, 1982 19\_\_

SIGNED: Laurence H. Turner

L.S. or R.C.E. No.: L.S. 4900

SEAL

**COUNTY SURVEYOR'S CERTIFICATE**

THE CORNER RECORD WAS RECEIVED Sept. 16, 1982 AND EXAMINED AND FILED October 7, 1982

BY: Wesley Snyder  
 TITLE: Deputy County Surveyor

DOCUMENT No. Book 1, Page 74

STATEMENT ON BACK OF SHEET

YES  NO

Book 1, Corner Records, Page 74