

(For County Use Only)

CORNER RECORD

COUNTY OF Placer T. 13 N R. 9 E M.D.B.&M. MERIDIAN CALIFORNIA

CORNER TYPE: GOV'T. CORNER MEANDER RANCHO CONTROL OTHER

CORNER IDENTIFICATION — DATE OF VISIT _____ 19____



CORNER — LEFT AS FOUND FOUND AND TAGGED REESTABLISHED OBLITERATED CORNER REBUILT

PHYSICAL DESCRIPTION OF CORNER FOUND; EVIDENCE AND METHOD USED TO IDENTIFY OR REESTABLISH

See sketch below


PHYSICAL DESCRIPTION OF MONUMENTS REBUILT OR PERPETUATED

See sketch below

CALIFORNIA COORDINATE SYSTEM ORDER: FIRST SECOND THIRD
STATIONS USED: NGS (USC & GS) STATE COUNTY OTHER STATION _____ STATION _____
ZONE _____ ELEVATION _____ NORTHINGS (Y) _____ EASTINGS (X) _____

(Fold)

SKETCH: (Include reference tie or witness points, remarks and topo of area)

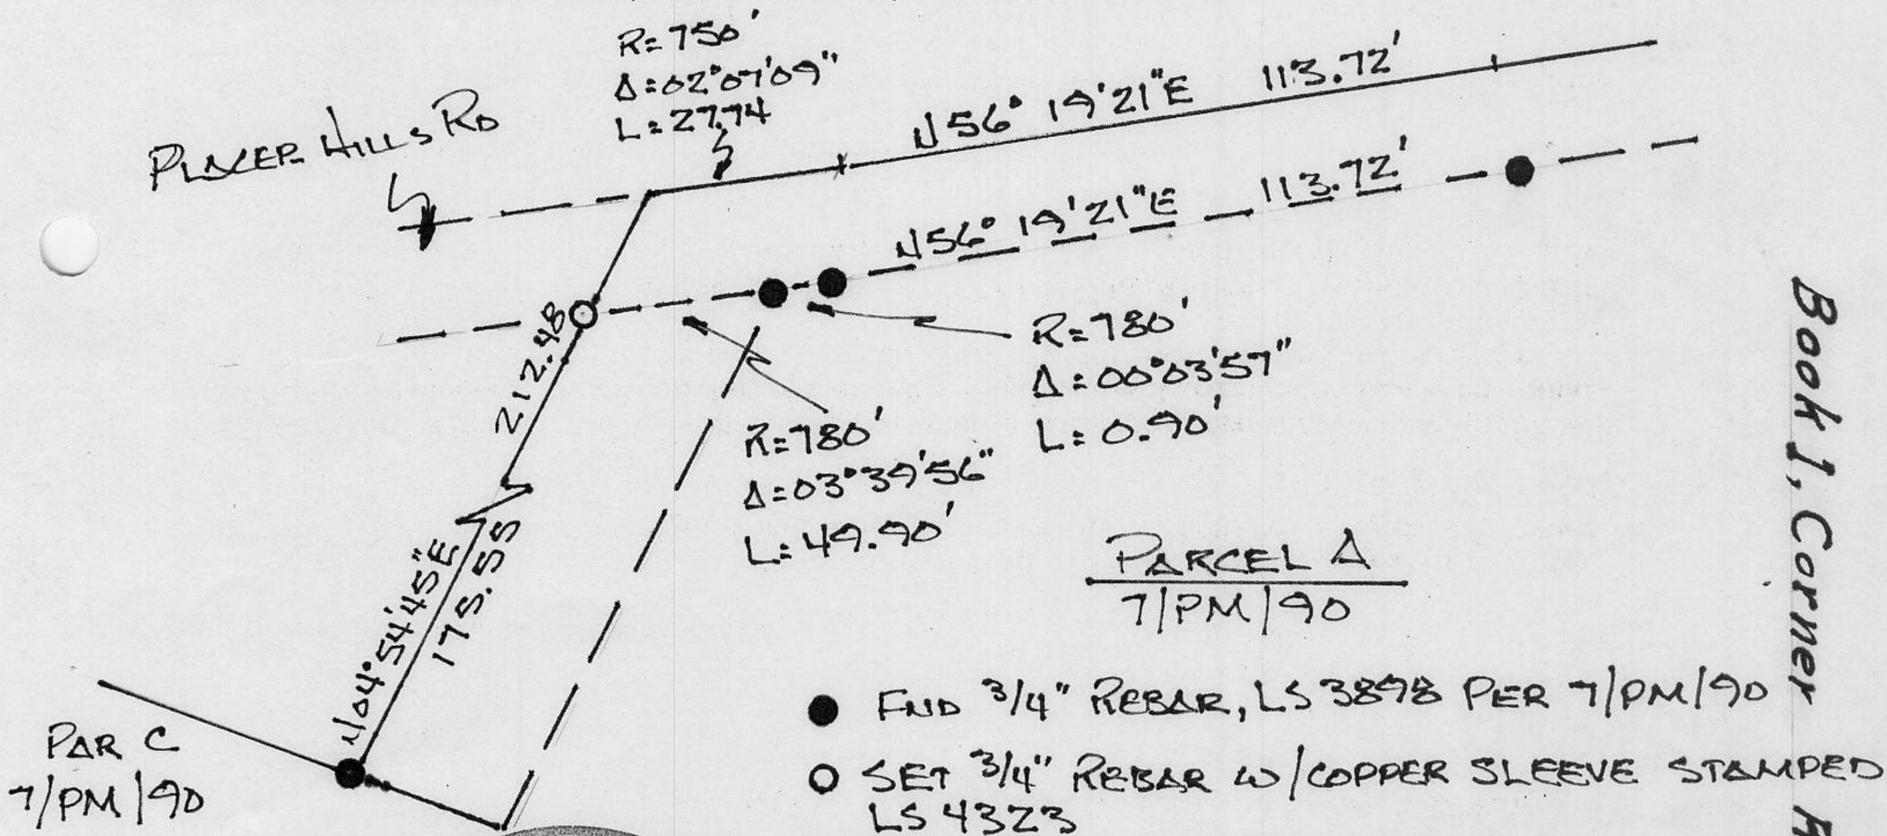


SURVEYOR'S CERTIFICATE

THIS CORNER RECORD WAS PREPARED BY ME OR UNDER MY DIRECTION IN CONFORMANCE WITH THE LAND SURVEYORS ACT ON DEC 25 1982 JOHN 824

SIGNED: _____

L.S. or R.C.E. No. LS 4323

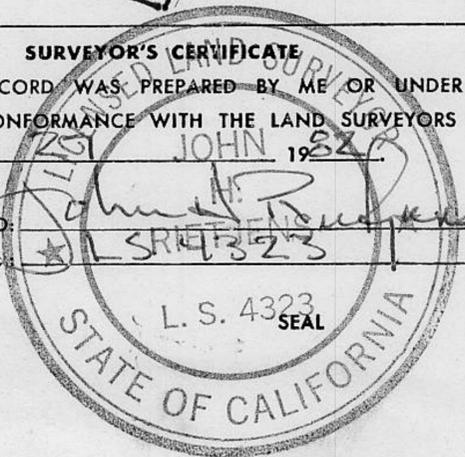

COUNTY SURVEYOR'S CERTIFICATE

THE CORNER RECORD WAS RECEIVED December 27, 1982 AND EXAMINED AND FILED March 24, 1983

BY: Meda Snyder

TITLE: Deputy County Surveyor

DOCUMENT No. Bk. 1, pg. 79

STATEMENT ON BACK OF SHEET

YES NO

Book 1, Corner Records, Page 79