


(For County Use Only)

CORNER RECORD

COUNTY OF PLACER T. 15 N R. 14 E MT DIABLO MERIDIAN CALIFORNIA

CORNER TYPE: GOV'T. CORNER MEANDER RANCHO CONTROL OTHER

CORNER IDENTIFICATION — DATE OF VISIT AUG 20 1983

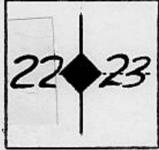

BASIS OF BEARING : STAFF COMPASS DECL. 17 DEG. EAST
PER REVISED 1978 ROYAL GORGE 7.5 MIN. QUAD.
ANGLES MEASURED WITH TOPCON GTS-2 THEODOLITE.
RECORD () W. BURTON, GLO 1891

CORNER — LEFT AS FOUND FOUND AND TAGGED REESTABLISHED OBLITERATED CORNER REBUILT

PHYSICAL DESCRIPTION OF CORNER FOUND; EVIDENCE AND METHOD USED TO IDENTIFY OR REESTABLISH

NO EVIDENCE OF CORNER MONUMENT FOUND. FOUND 39" SUGAR PINE WITH HEALED FACE, BEARS S57°W, 5.6 FT. (S57°W, 8LKS = 5.3 FT) FOUND 75" SUGAR PINE STUMP IN STATE OF DECAY WITH VISIBLE SCRIBING IN DUFF AT BASE OF STUMP, BEARS S86°16'E, 21.0 FT (S85°E, 32 LKS = 21.1 FT)


PHYSICAL DESCRIPTION OF MONUMENTS REBUILT OR PERPETUATED

USING ORIGINAL BT CALLS SET 2 1/2" DIA. X 30" LONG ALUM. PIPE WITH 3/4" ALUM. CAP. MAGNETS ATTACHED TO CAP AND BASE. PLACED "DEEP-1" MAGNETIC LOCATOR BENEATH MONUMENT. STONE MOUND NOT CONSTRUCTED DUE TO TERRAIN.
NEW BT'S : 19" WESTERN WHITE PINE SCRIBED "1/4 S23BT" BEARS S09°17'E, 48.5 FT.
11" RED FIR SCRIBED "1/4 S22BT" BEARS N66°37'W, 27.3 FT

CALIFORNIA COORDINATE SYSTEM ORDER: FIRST SECOND THIRD
STATIONS USED: NGS (USC & GS) STATE COUNTY OTHER STATION _____ STATION _____
ZONE _____ ELEVATION _____ NORTHINGS (Y) _____ EASTINGS (X) _____

(Fold)

SKETCH: (Include reference tie or witness points, remarks and topo of area)

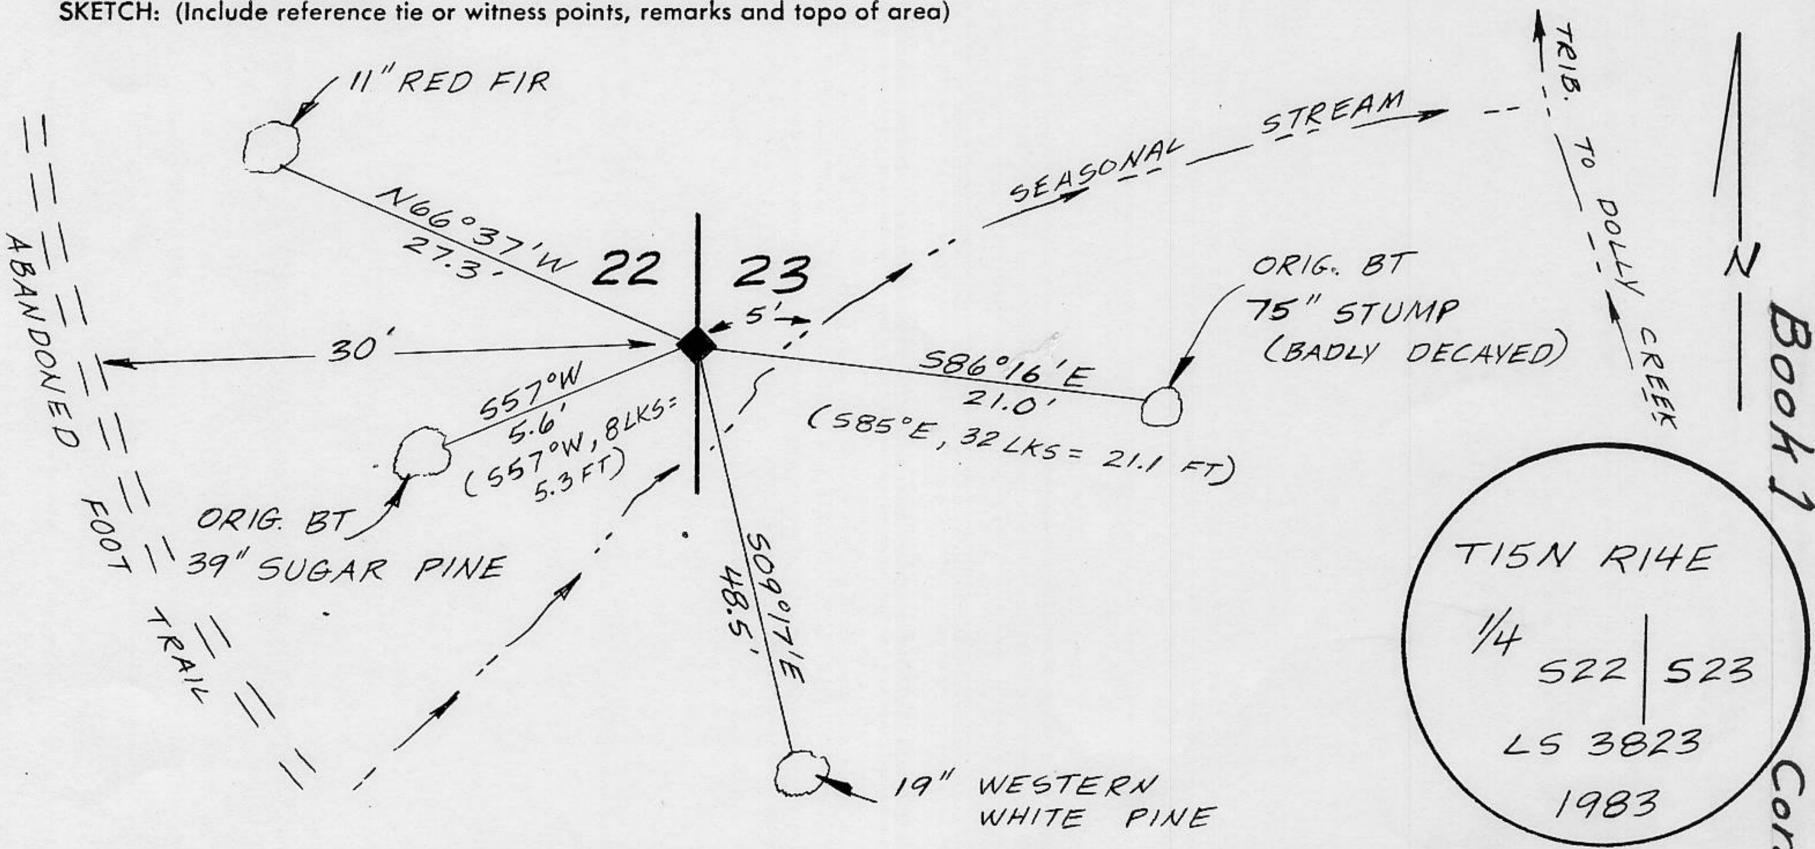


SURVEYOR'S CERTIFICATE

THIS CORNER RECORD WAS PREPARED BY ME OR UNDER MY DIRECTION IN CONFORMANCE WITH THE LAND SURVEYORS ACT ON November 8 1983

SIGNED: Ellen W. Heise

L.S. or ~~Maple~~ No.: 3823

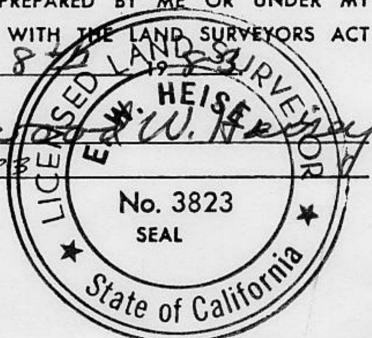

COUNTY SURVEYOR'S CERTIFICATE

THE CORNER RECORD WAS RECEIVED Dec 1, 1983 AND EXAMINED AND FILED Dec 14 1983

BY: Neddy Snyder

TITLE: Deputy County Surveyor

DOCUMENT No. BK. 1, pg. 89

STATEMENT ON BACK OF SHEET

YES

NO

Book 1
Corner Records, page 89