

(For County Use Only)

### CORNER RECORD

COUNTY OF PLACER T. 15 N R. 14 E MT DIABLO MERIDIAN CALIFORNIA

CORNER TYPE: GOV'T. CORNER  MEANDER  RANCHO  CONTROL  OTHER

CORNER IDENTIFICATION — DATE OF VISIT OCT. 19 19 83



BASIS OF BEARING IS STAFF COMPASS BEARING, DECLINATION 17 DEG. EAST, PER 1953 GRANITE CHIEF 7.5 MIN. QUAD. ANGLES MEASURED WITH TOPCON GTS-2 THEODOLITE. RECORD ( ) W. BURTON, GLO 1891

CORNER — LEFT AS FOUND  FOUND AND TAGGED  REESTABLISHED OBLITERATED CORNER  REBUILT


PHYSICAL DESCRIPTION OF CORNER FOUND; EVIDENCE AND METHOD USED TO IDENTIFY OR REESTABLISH FOUND DEEPLY BURIED 3½ FT DIA. BY 1 FT. HIGH STONE MOUND, FROM WHICH A FALLEN AND ROTTED 48" JEFFREY PINE WITH BURNT FACE AND POSSIBLE SCRIBING BEARS S34° W, 71.6 FT ( RECORD S34° W, 108 LKS, = 71.3 FT) NO TRACE OF ORIGINAL FIR BT IN NORTHEAST QUADRANT DUE TO LOGGING ACTIVITY.

PHYSICAL DESCRIPTION OF MONUMENTS REBUILT OR PERPETUATED IN CENTER OF FOUND STONE MOUND SET A 2½" X 30" LONG ALUM. PIPE WITH ¾" ALUM. CAP. MAGNETS ATTACHED TO CAP AND BASE. PLACED "DEEP-1" MAGNETIC LOCATOR DIRECTLY BENEATH THE PIPE. REBUILT STONE MOUND AROUND PIPE 3½ FT. DIA BY 1 FT. HIGH. ESTABLISHED 2 NEW BEARING TREES : A 13" CEDAR SCRIBED "¼S11BT" BEARS S28° 34' W, 68.7 FT; AN 8" WHITE FIR SCRIBED "¼S11BT" BEARS N83° 21' W, 28.7 FT.

CALIFORNIA COORDINATE SYSTEM ORDER: FIRST  SECOND  THIRD   
STATIONS USED: NGS (USC & GS)  STATE  COUNTY  OTHER  STATION \_\_\_\_\_ STATION \_\_\_\_\_  
ZONE \_\_\_\_\_ ELEVATION \_\_\_\_\_ NORTHINGS (Y) \_\_\_\_\_ EASTINGS (X) \_\_\_\_\_

(Fold)


SKETCH: (Include reference tie or witness points, remarks and topo of area)

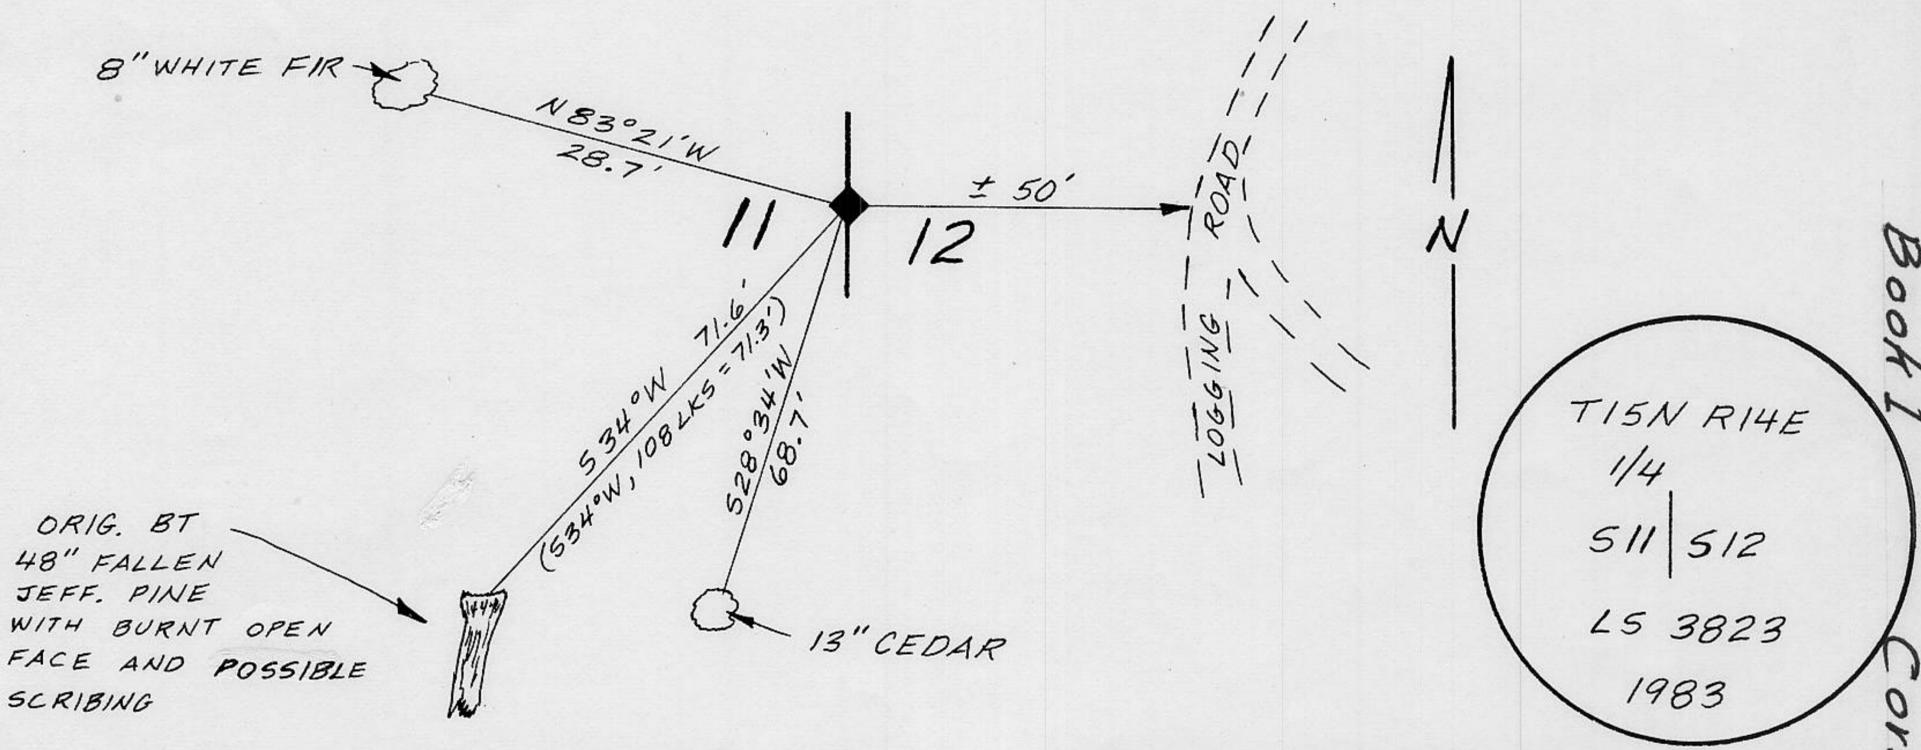

#### SURVEYOR'S CERTIFICATE

THIS CORNER RECORD WAS PREPARED BY ME OR UNDER MY DIRECTION IN CONFORMANCE WITH THE LAND SURVEYORS ACT ON November 21

SIGNED: Ellwood  
L.S. or ~~Maple~~ No.: 3823

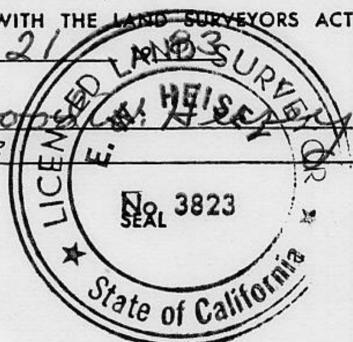

#### COUNTY SURVEYOR'S CERTIFICATE

THE CORNER RECORD WAS RECEIVED Dec 1, 19 83 AND EXAMINED AND FILED Dec 14, 19 83

BY: Meddy  
TITLE: Deputy County Surveyor

DOCUMENT No. Bk. 1, pg. 92

STATEMENT ON BACK OF SHEET

YES

NO

Book 1  
Corner Records, page 92