


# CORNER RECORD

COUNTY OF Placer T. 10N R. 7E M.D.M. MERIDIAN CALIFORNIA

CORNER TYPE: GOV'T. CORNER  MEANDER  RANCHO  CONTROL  OTHER  Property corner  
 CORNER IDENTIFICATION - DATE OF VISIT 9-24 19 87

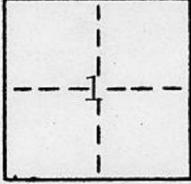


CORNER - LEFT AS FOUND  FOUND AND TAGGED  REESTABLISHED OBLITERATED CORNER  REBUILT

PHYSICAL DESCRIPTION OF CORNER FOUND: EVIDENCE AND METHOD USED TO IDENTIFY OR REESTABLISH  
Found monuments in street centerline as shown per L maps 71.

PHYSICAL DESCRIPTION OF MONUMENTS REBUILT OR PERPETUATED  
Set monuments at corners of lot 172 per L maps 71 as shown.

CALIFORNIA COORDINATE SYSTEM ORDER: FIRST  SECOND  THIRD   
 STATIONS USED: NGS (USC & GS)  STATE  COUNTY  OTHER  STATION \_\_\_\_\_ STATION \_\_\_\_\_  
 ZONE \_\_\_\_\_ ELEVATION \_\_\_\_\_ NORTHINGS (Y) \_\_\_\_\_ EASTINGS (X) \_\_\_\_\_

SKETCH: (Include reference tie or witness points, remarks and topo of area)

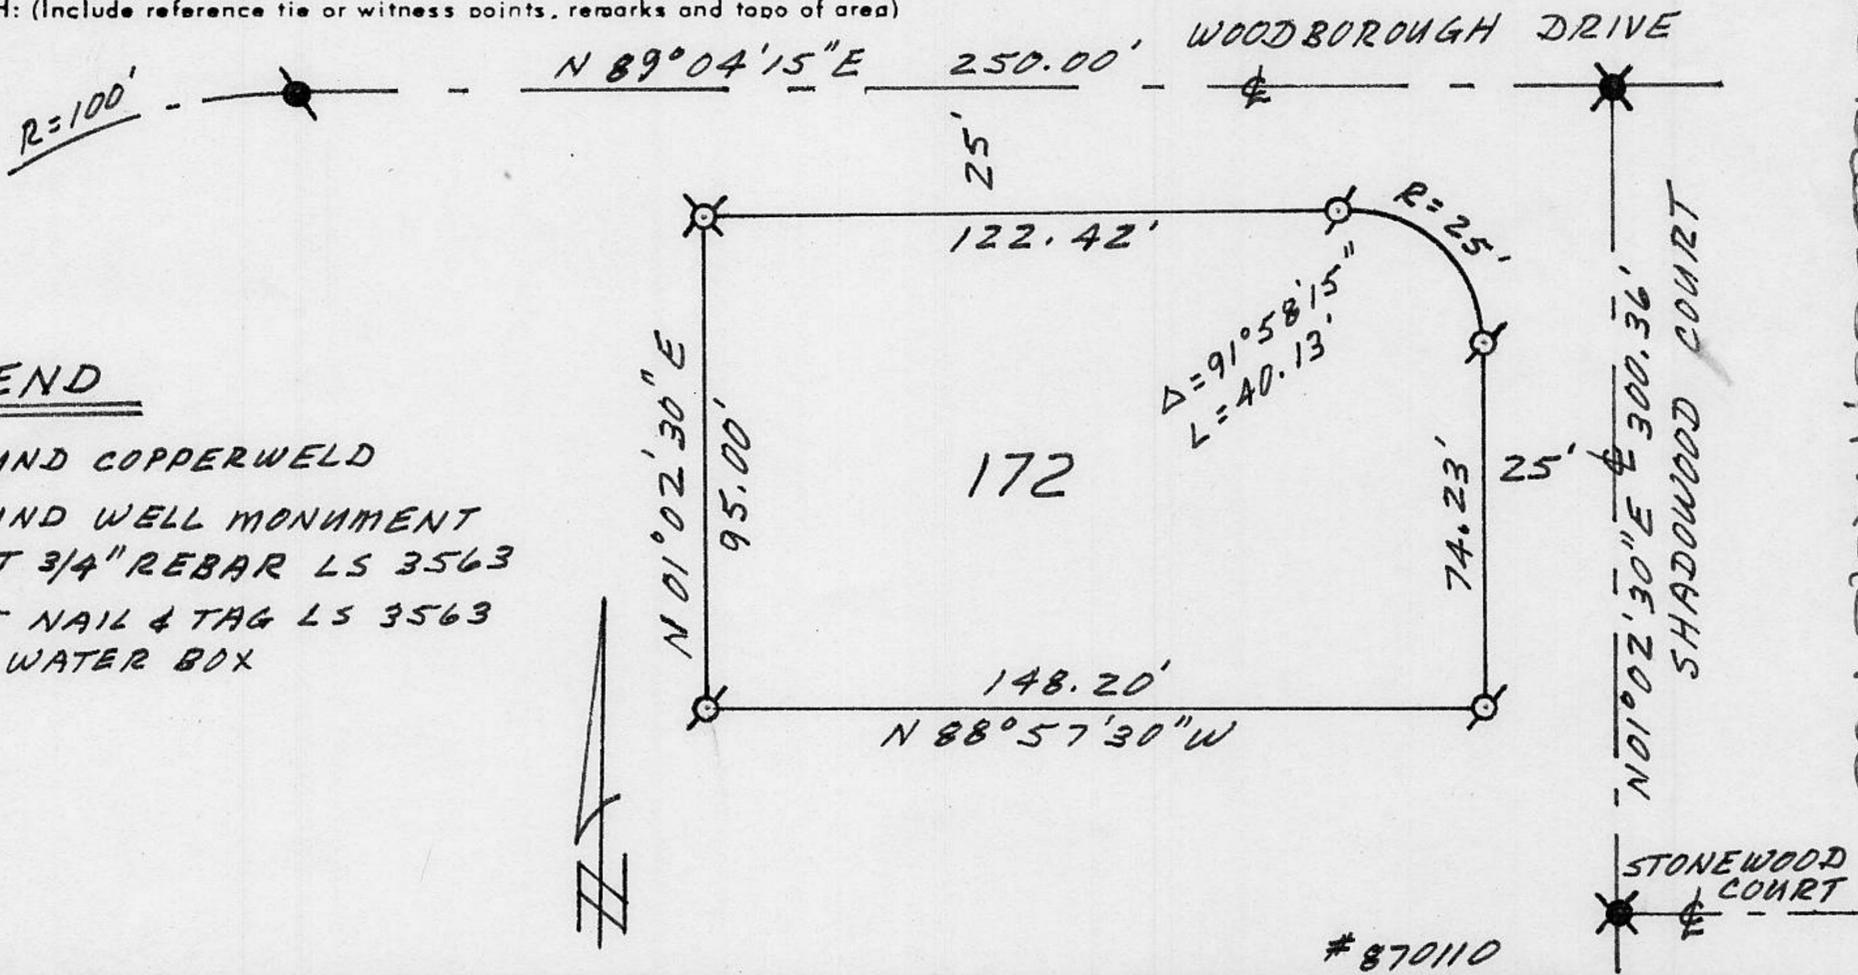

### LEGEND

- FOUND COPPERWELD
- ⊗ FOUND WELL MONUMENT
- ⊕ SET 3/4" REBAR LS 3563
- ⊗ SET NAIL & TAG LS 3563 IN WATER BOX

BOOK 1, CORNER RECORDS, PAGE 150

#### SURVEYOR'S CERTIFICATE

THIS CORNER RECORD WAS PREPARED BY ME OR UNDER MY DIRECTION IN CONFORMANCE WITH THE LAND SURVEYORS ACT September 24, 1987

SIGNED: Lloyd C. Parker  
 License No.: L.S. 3563

SEAL

#### COUNTY SURVEYOR'S CERTIFICATE

THIS CORNER RECORD WAS RECEIVED SEPT 30 19 87 AND EXAMINED AND FILED SEPT 30 19 87

BY: John Ruben  
 TITLE: DEPUTY COUNTY SURVEYOR

DOCUMENT No. \_\_\_\_\_  
 STATEMENT ON BACK OF SHEET

YES  NO

