

(For County Use Only)

CORNER RECORD

COUNTY OF PLACER T. 15 N R. 14 E MT DIABLO MERIDIAN CALIFORNIA

CORNER TYPE: GOV'T. CORNER MEANDER RANCHO CONTROL OTHER
CORNER IDENTIFICATION — DATE OF VISIT AUG 15 1984



RECORD () W. BURTON
G.L.O. 1891

BASIS OF BEARING : STAFF COMPASS BEARING
DECLINATION 17 DEG. EAST PER 1953 GRANITE
CHIEF 7.5 MIN QUAD. ANGLES MEASURED WITH
TOPCON GTS-2 THEODOLITE

CORNER — LEFT AS FOUND FOUND AND TAGGED REESTABLISHED OBLITERATED CORNER REBUILT


PHYSICAL DESCRIPTION OF CORNER FOUND; EVIDENCE AND METHOD USED TO IDENTIFY OR REESTABLISH FOUND DEEPLY BURIED 3' DIA. STONE MOUND IN DRY MEADOW. FROM WHICH A 49" RED FIR WITH VISIBLE SCRIBING BEARS S09°E, 127.6 FT. (S09°E, 194 LKS., 128 FT) ; A 45" RED FIR STUMPHOLE WITH DECAYED REMAINS BEARS S53°18W, 133.0 FT (S54°W, 197 LKS., 130.0 FT.)

PHYSICAL DESCRIPTION OF MONUMENTS REBUILT OR PERPETUATED IN CENTER OF FOUND STONE MOUND SET 2½" DIA. X 30" LONG ALUM. PIPE WITH 3¼" ALUM. CAP WITH MAGNETS ATTACHED TO BASE & CAP. REBUILT STONE MOUND TO 3 FT. DIA. X 1 FT. HIGH. ESTABLISHED 2 BEARING TREES : 14" RED FIR SCRIBED "¼S13BT" BEARS S58°06'E, 57.9 FT.; 17" RED FIR SCRIBED "¼S14BT" BEARS N40°43W, 33.9 FT.

CALIFORNIA COORDINATE SYSTEM ORDER: FIRST SECOND THIRD
STATIONS USED: NGS (USC & GS) STATE COUNTY OTHER STATION _____ STATION _____
ZONE _____ ELEVATION _____ NORTHINGS (Y) _____ EASTINGS (X) _____

(Fold)

SKETCH: (Include reference tie or witness points, remarks and topo of area)

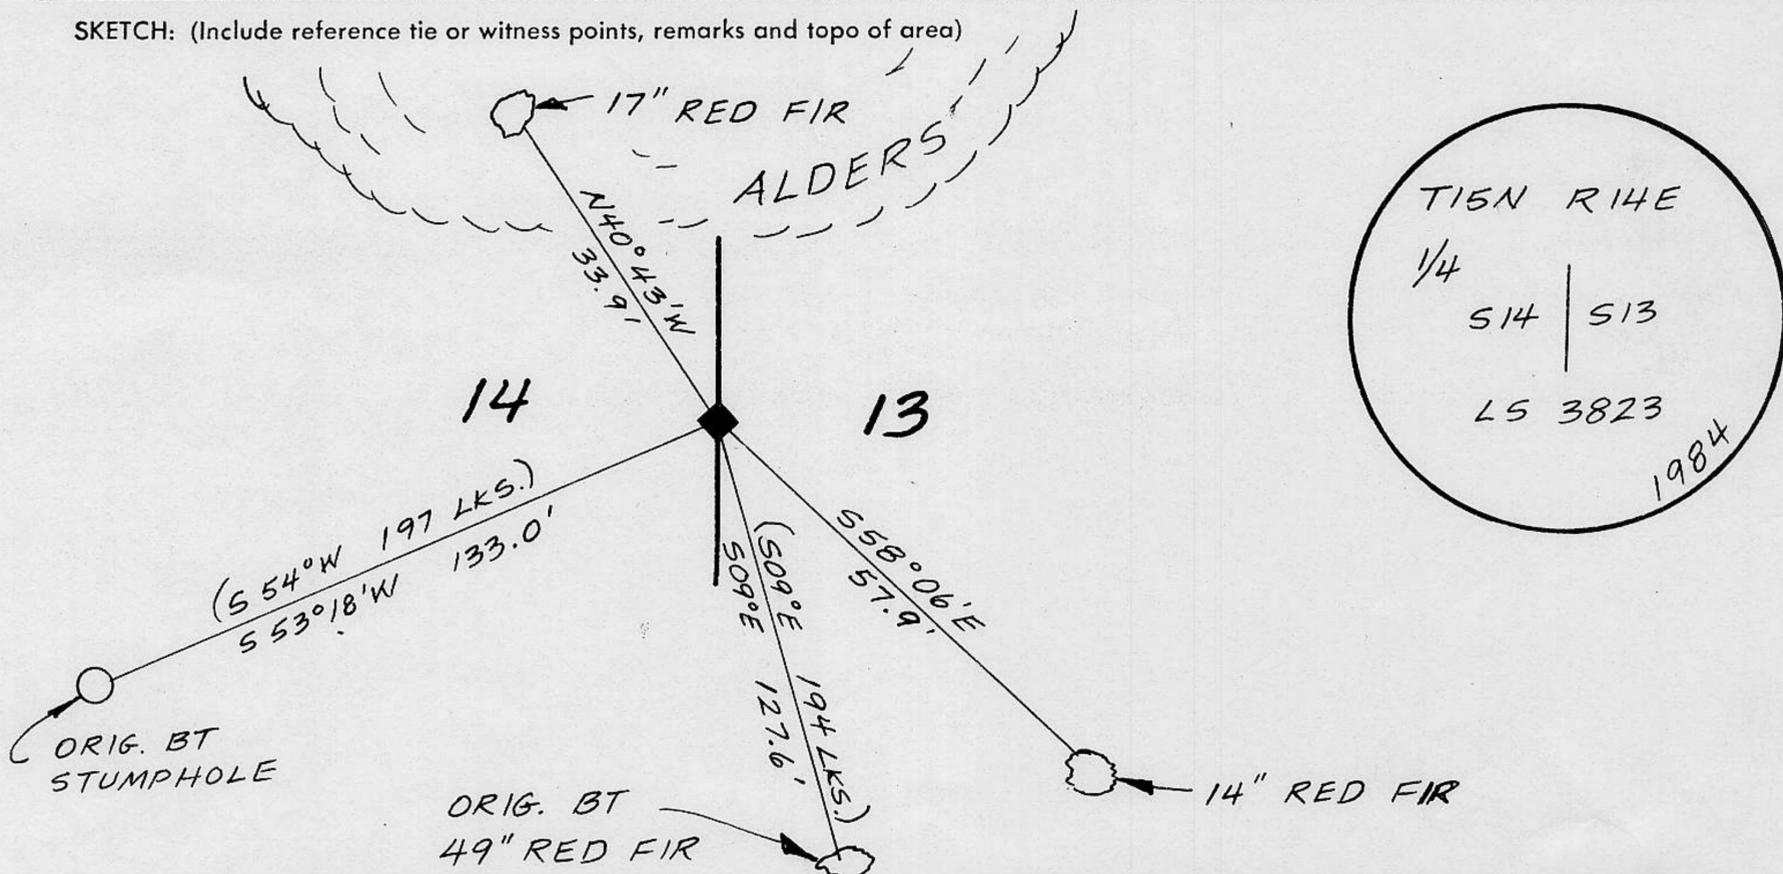


Book 1, Corner Records, Page 102

SURVEYOR'S CERTIFICATE

THIS CORNER RECORD WAS PREPARED BY ME OR UNDER MY DIRECTION IN CONFORMANCE WITH THE LAND SURVEYORS ACT ON Sept. 7,

SIGNED: E. W. Hays

L.S. or R.L.S. No.: _____

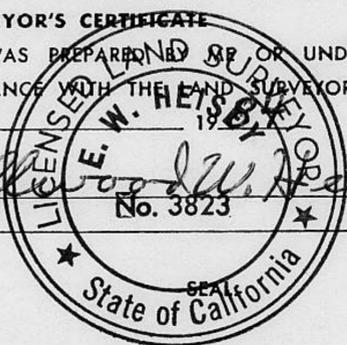

COUNTY SURVEYOR'S CERTIFICATE

THE CORNER RECORD WAS RECEIVED 9-7 1984
AND EXAMINED AND FILED 9-18 1984

BY: John H. Ruppens
TITLE: DEPUTY COUNTY SURVEYOR

DOCUMENT No. _____

STATEMENT ON BACK OF SHEET

YES NO