


CORNER RECORD

Agency Index BK 22, PG 81
 Document Number 20190085

City of _____ County of Placer, California
 Brief Legal Description MONUMENTS AS SHOWN ON J-MAPS-2, O.R.P.C.

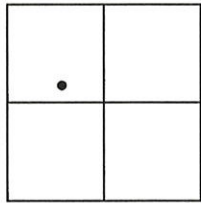

SEC 18
 T 14 N
 R 17 E

CORNER TYPE

- Government Corner Control
 Meander Property
 Rancho Other

Date of Survey JUNE 10, 2019

COORDINATES (Optional)

- N. _____ E. _____
 Elevation _____
 Units Metric U.S. Survey Foot
 Horizontal Datum _____
 Zone _____ Epoch Date _____
 Vertical Datum _____
 Complies with Public Resources Code §§8801-8819
 Complies with Public Resources Code §§8890-8902

- PLS Act Ref.: 8765(d) 8771 8773 Other:
 Corner/Monument: Left as found Established Rebuilt Pre-Construction
 Found and tagged Reestablished Referenced Post-Construction

Narrative of corner identified and monument as found, set, reset, replaced, or removed:

See sheet #2 for description(s):

FOUND MONUMENTS, BELIEVED TO BE ORIGINALS PER "TAHOMA MEADOWS UNIT NO.2" SUBDIVISION MAP, RECORDED IN BOOK J OF MAPS, PAGE 2, P.C.R.; FROM FOUND MONUMENTS, ESTABLISHED REFERENCE POINTS PRIOR TO NEW PAVEMENT OVERLAY; FROM REFERENCE POINTS, SET MAG NAIL W/ 1-1/4" BRASS TAG STAMPED "PLACER CO. SURVEYOR" CENTERED OVER THE FOUND MONUMENT AFTER PAVEMENT OVERLAY.

SURVEYOR'S STATEMENT

This Corner Record was prepared by me or under my direction in conformance with the Professional Land Surveyors' Act on NOVEMBER 18, 2019.
 Signed [Signature] P.L.S. or R.C.E. No. 7941



COUNTY SURVEYOR'S STATEMENT


This Corner Record was received 11-18-19 and examined and filed 6/30/2020.
 Signed [Signature] P.L.S. or R.C.E. No. 6584
 Title County Surveyor



County Surveyor's Comment

BOOK 22 OF CORNER RECORDS PAGE 81

BOOK 22 OF CORNER RECORDS, PAGE 81

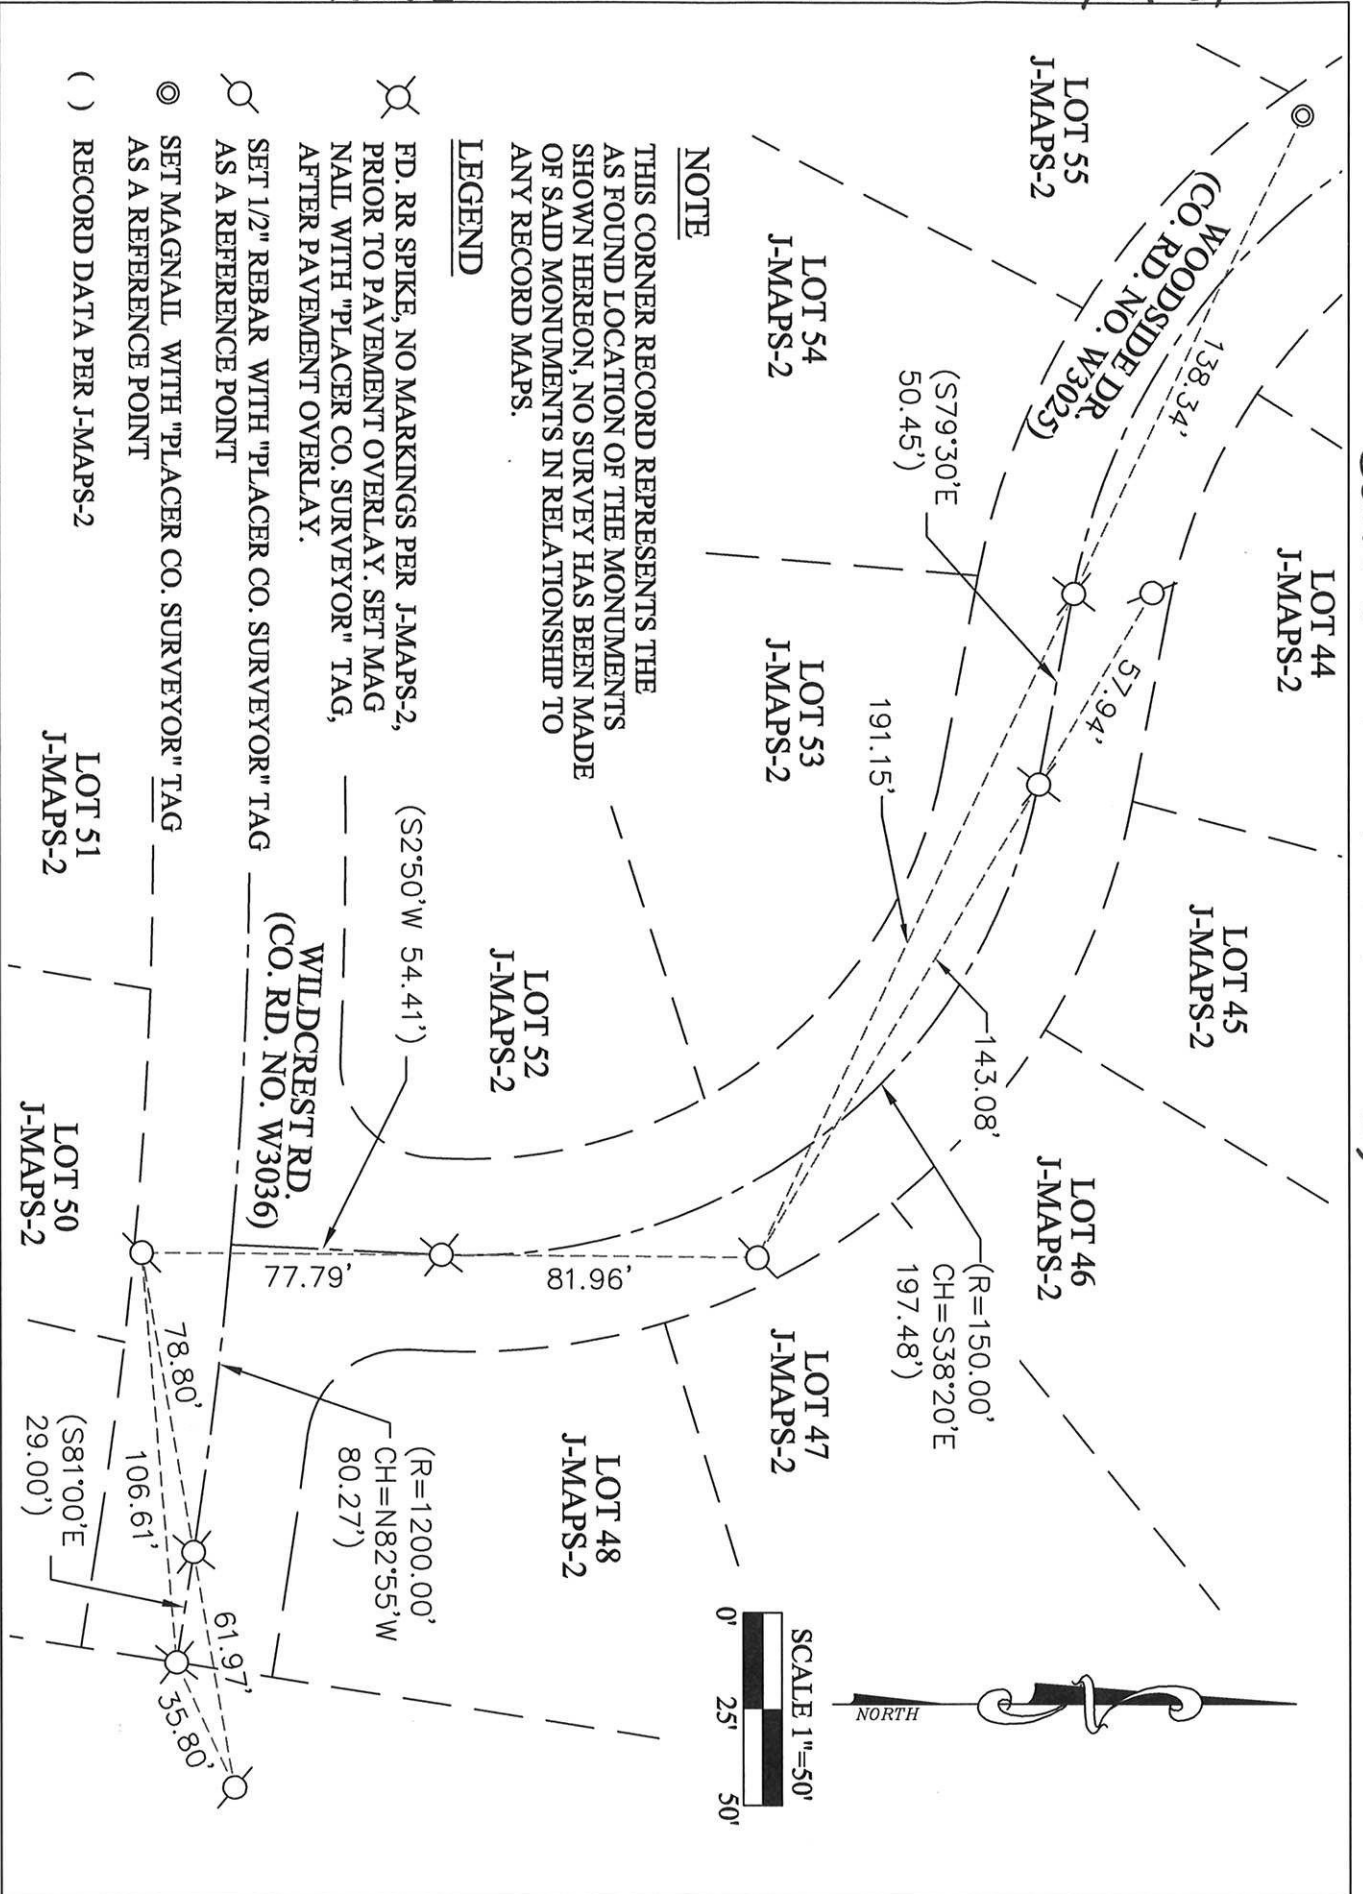

NOTE

THIS CORNER RECORD REPRESENTS THE AS FOUND LOCATION OF THE MONUMENTS SHOWN HEREON. NO SURVEY HAS BEEN MADE OF SAID MONUMENTS IN RELATIONSHIP TO ANY RECORD MAPS.

LEGEND

- ⊗ FD. RR SPIKE, NO MARKINGS PER J-MAPS-2, PRIOR TO PAVEMENT OVERLAY. SET MAG NAIL WITH "PLACER CO. SURVEYOR" TAG, AFTER PAVEMENT OVERLAY.
- ⊙ SET 1/2" REBAR WITH "PLACER CO. SURVEYOR" TAG AS A REFERENCE POINT
- ⊙ SET MAGNAIL WITH "PLACER CO. SURVEYOR" TAG AS A REFERENCE POINT
- () RECORD DATA PER J-MAPS-2

