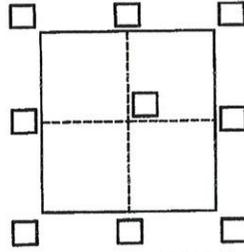


CORNER RECORD

Agency Index BK 22, Pg 82
 Document Number 20190075

City of _____ County of PLACER, California
 Brief Legal Description CL intx. of Secretariat Way with west bndry. line of Hidden Crossing Subd.

 <p>S 07, T 10 N, R 06 E</p>	CORNER TYPE		COORDINATES (Optional)	
	Government Corner <input type="checkbox"/>	Control <input type="checkbox"/>	N. _____	E. _____
	Meander <input type="checkbox"/>	Property <input type="checkbox"/>	Elevation _____	
	Rancho <input type="checkbox"/>	Other <input type="checkbox"/>	Units Metric <input type="checkbox"/> U.S. Survey Foot <input type="checkbox"/>	
Date of Survey <u>September 15, 2019</u>		Horizontal Datum _____		
		Zone _____ Epoch Date _____		
		Vertical Datum _____		
		<input type="checkbox"/> Complies with Public Resources Code §§8801-8819		
		<input type="checkbox"/> Complies with Public Resources Code §§8890-8902		

PLS Act Ref.:	<input type="checkbox"/> 8765(d)	<input checked="" type="checkbox"/> 8771	<input type="checkbox"/> 8773	<input type="checkbox"/> Other:
Corner/Monument:	<input type="checkbox"/> Left as found	<input type="checkbox"/> Established	<input type="checkbox"/> Rebuilt	<input checked="" type="checkbox"/> Pre-Construction
	<input type="checkbox"/> Found and tagged	<input type="checkbox"/> Reestablished	<input type="checkbox"/> Referenced	<input type="checkbox"/> Post-Construction

Narrative of corner identified and monument as found, set, reset, replaced, or removed:
 See sheet #2 for description(s):

Located railroad spike stamped LS 6947 at the west end of Secretariat Way as shown on the Hidden Crossing Subdivision Map as filed in Book CC of Maps at Page 84, and COC 2015-0006498, Official Records of Placer County. Set reference points to re-establish point following construction of the Morgan Knolls Subdivision.

SURVEYOR'S STATEMENT

This Corner Record was prepared by me or under my direction in conformance with the Professional Land Surveyors' Act on October 4, 2019.

Signed Dennis Barksdale P.L.S. or R.C.E. No. 8752




COUNTY SURVEYOR'S STATEMENT

This Corner Record was received NOVEMBER 8, 2019 and examined and filed 6/10/2020.


Signed Leslie Amberry P.L.S. or R.C.E. No. 6584

Title County Surveyor

County Surveyor's Comment _____

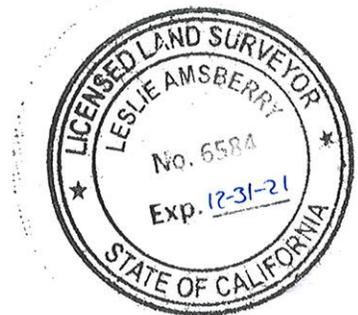

BOOK 22 OF CORNER RECORDS PAGE 82

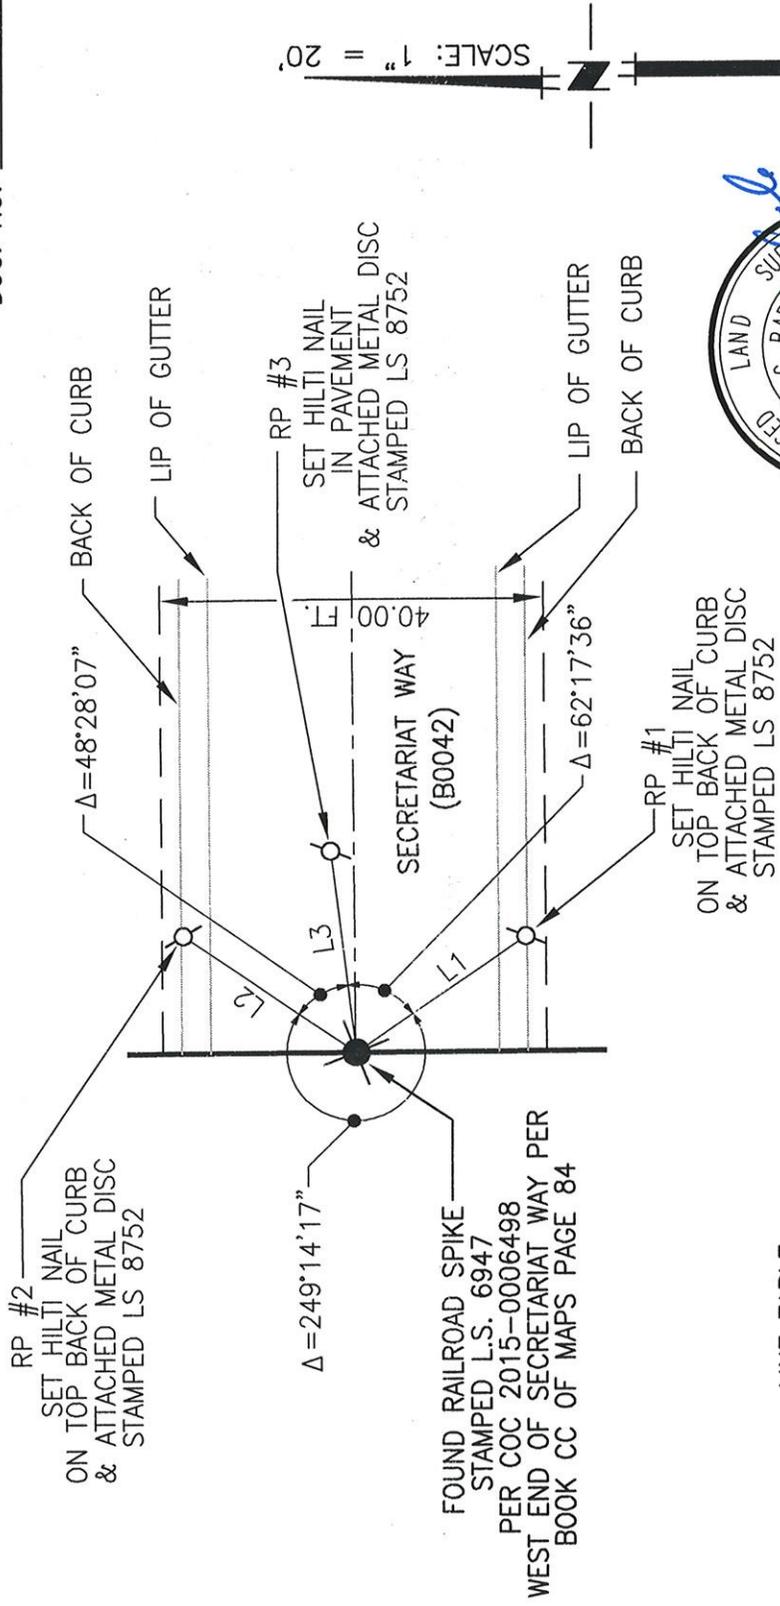


LINE TABLE

LINE NUMBER	LINE BEARING	LINE DISTANCE
L1	S34°43'52"E	21.53'
L2	N34°30'25"E	21.81'
L3	N82°58'32"E	21.50'



10/4/2019
 DATE

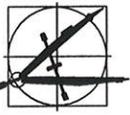

CLAYBAR ENGINEERING, INC.
 9354 ELK GROVE-FLOREN ROAD
 ELK GROVE, CA 95624
 Ph.: 916-684-7301
 Fax: 916-684-2627
 (CLAYBAR ENG. INC. PT. NO. 105)

MONUMENT TIE EXHIBIT
 WEST END OF
 SECRETARIAT WAY, BOOK CC MAPS PAGE 84
 PLACER COUNTY, CALIFORNIA