


# CORNER RECORD

Agency Index Bk 22 Pg 41  
Document Number 20200014

City of Rocklin County of Placer, California  
Brief Legal Description Charter Court Centerline, R Maps 8

### CORNER TYPE

### COORDINATES (Optional)

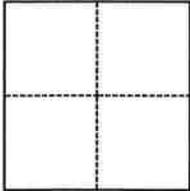

- Government Corner
- Meander
- Rancho
- Control
- Property
- Other

N. \_\_\_\_\_ E. \_\_\_\_\_  
 Elevation \_\_\_\_\_  
 Units  Metric  U.S. Survey Foot  
 Horizontal Datum \_\_\_\_\_  
 Zone \_\_\_\_\_ Epoch Date \_\_\_\_\_  
 Vertical Datum \_\_\_\_\_

Date of Survey February 27, 2020

SEC 12, T.11N., R.6.E.

- Complies with Public Resources Code §§8801-8819
- Complies with Public Resources Code §§8890-8902

PLS Act Ref.:  8765(d)  8771  8773  Other:  
 Corner/Monument:  Left as found  Established  Rebuilt  Pre-Construction  
 Found and tagged  Reestablished  Referenced  Post-Construction

Narrative of corner identified and monument as found, set, reset, replaced, or removed:

See sheet #2 for description(s):

Set reference points to found monument per R Maps 8 prior to construction as shown on sheet 2.

### SURVEYOR'S STATEMENT

This Corner Record was prepared by me or under my direction in conformance with  
 the Professional Land Surveyors' Act on March 9, 2020  
 Signed [Signature] P.L.S. or R.C.E. No. 6947




### COUNTY SURVEYOR'S STATEMENT

This Corner Record was received MARCH 12, 2020  
 and examined and filed MAY 21, 2020  
 Signed [Signature] (P.L.S.) or R.C.E. No. 8373  
 Title Deputy Co. Surveyor  
 County Surveyor's Comment \_\_\_\_\_



Book 22 of Corner Records Page 41

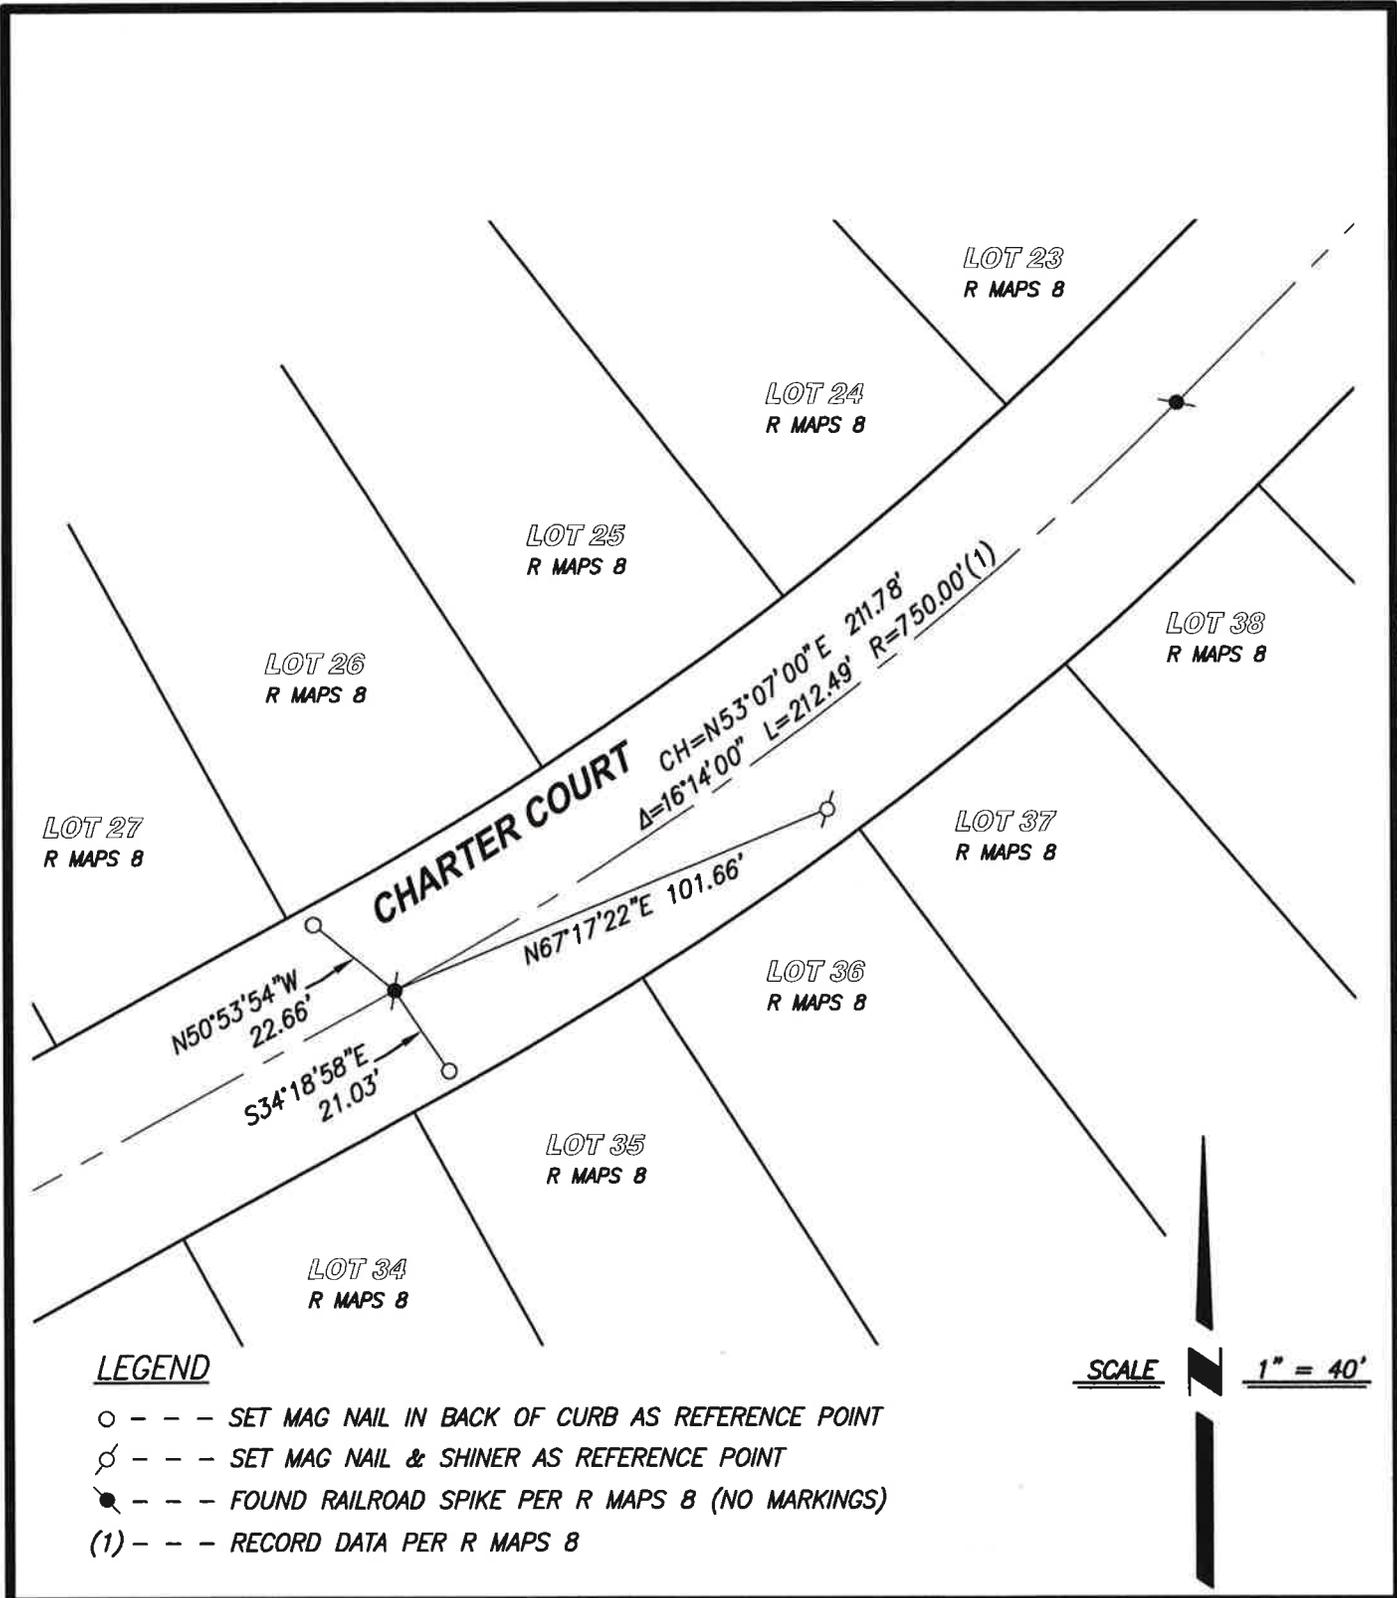


Book 22 of Corner Records Page 41

**CenterPoint Engineering, Inc.**

Civil Engineering & Land Surveying

1217 Pleasant Grove Blvd, Suite 130 · Roseville, CA · 95678  
 Phone: 916-773-4006 Fax: 916-773-4498

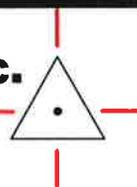

DRAWN BY: BB

CHECKED BY: MH

SHEET: 2 OF 2

SCALE: 1" = 40'

DATE: 3-9-2020