


CORNER RECORD

Agency Index Bk 22 Pg 43
Document Number 20200016

City of Rocklin County of Placer, California
Brief Legal Description Swindon Road Centerline, R Maps 7

CORNER TYPE

COORDINATES (Optional)

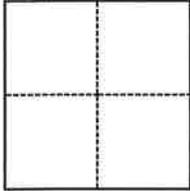

- Government Corner
- Meander
- Rancho
- Control
- Property
- Other

N. _____ E. _____
 Elevation _____
 Units Metric U.S. Survey Foot
 Horizontal Datum _____
 Zone _____ Epoch Date _____
 Vertical Datum _____

Date of Survey February 27, 2020

SEC 12, T.11N., R.6.E.

- Complies with Public Resources Code §§8801-8819
- Complies with Public Resources Code §§8890-8902

PLS Act Ref.: 8765(d) 8771 8773 Other:

Corner/Monument: Left as found Established Rebuilt Pre-Construction
 Found and tagged Reestablished Referenced Post-Construction

Narrative of corner identified and monument as found, set, reset, replaced, or removed:

See sheet #2 for description(s):

Set reference points to found monument per R Maps 8 prior to construction as shown on sheet 2.

SURVEYOR'S STATEMENT

This Corner Record was prepared by me or under my direction in conformance with
 the Professional Land Surveyors' Act on March 9, 2020
 Signed [Signature] P.L.S. or R.C.E. No. 6947




COUNTY SURVEYOR'S STATEMENT

This Corner Record was received MARCH 13, 2020
 and examined and filed MAY 21, 2020
 Signed [Signature] P.L.S. or R.C.E. No. 8373
 Title Deputy Co. Surveyor
 County Surveyor's Comment _____



Book 22 of CORNER RECORDS PAGE 43

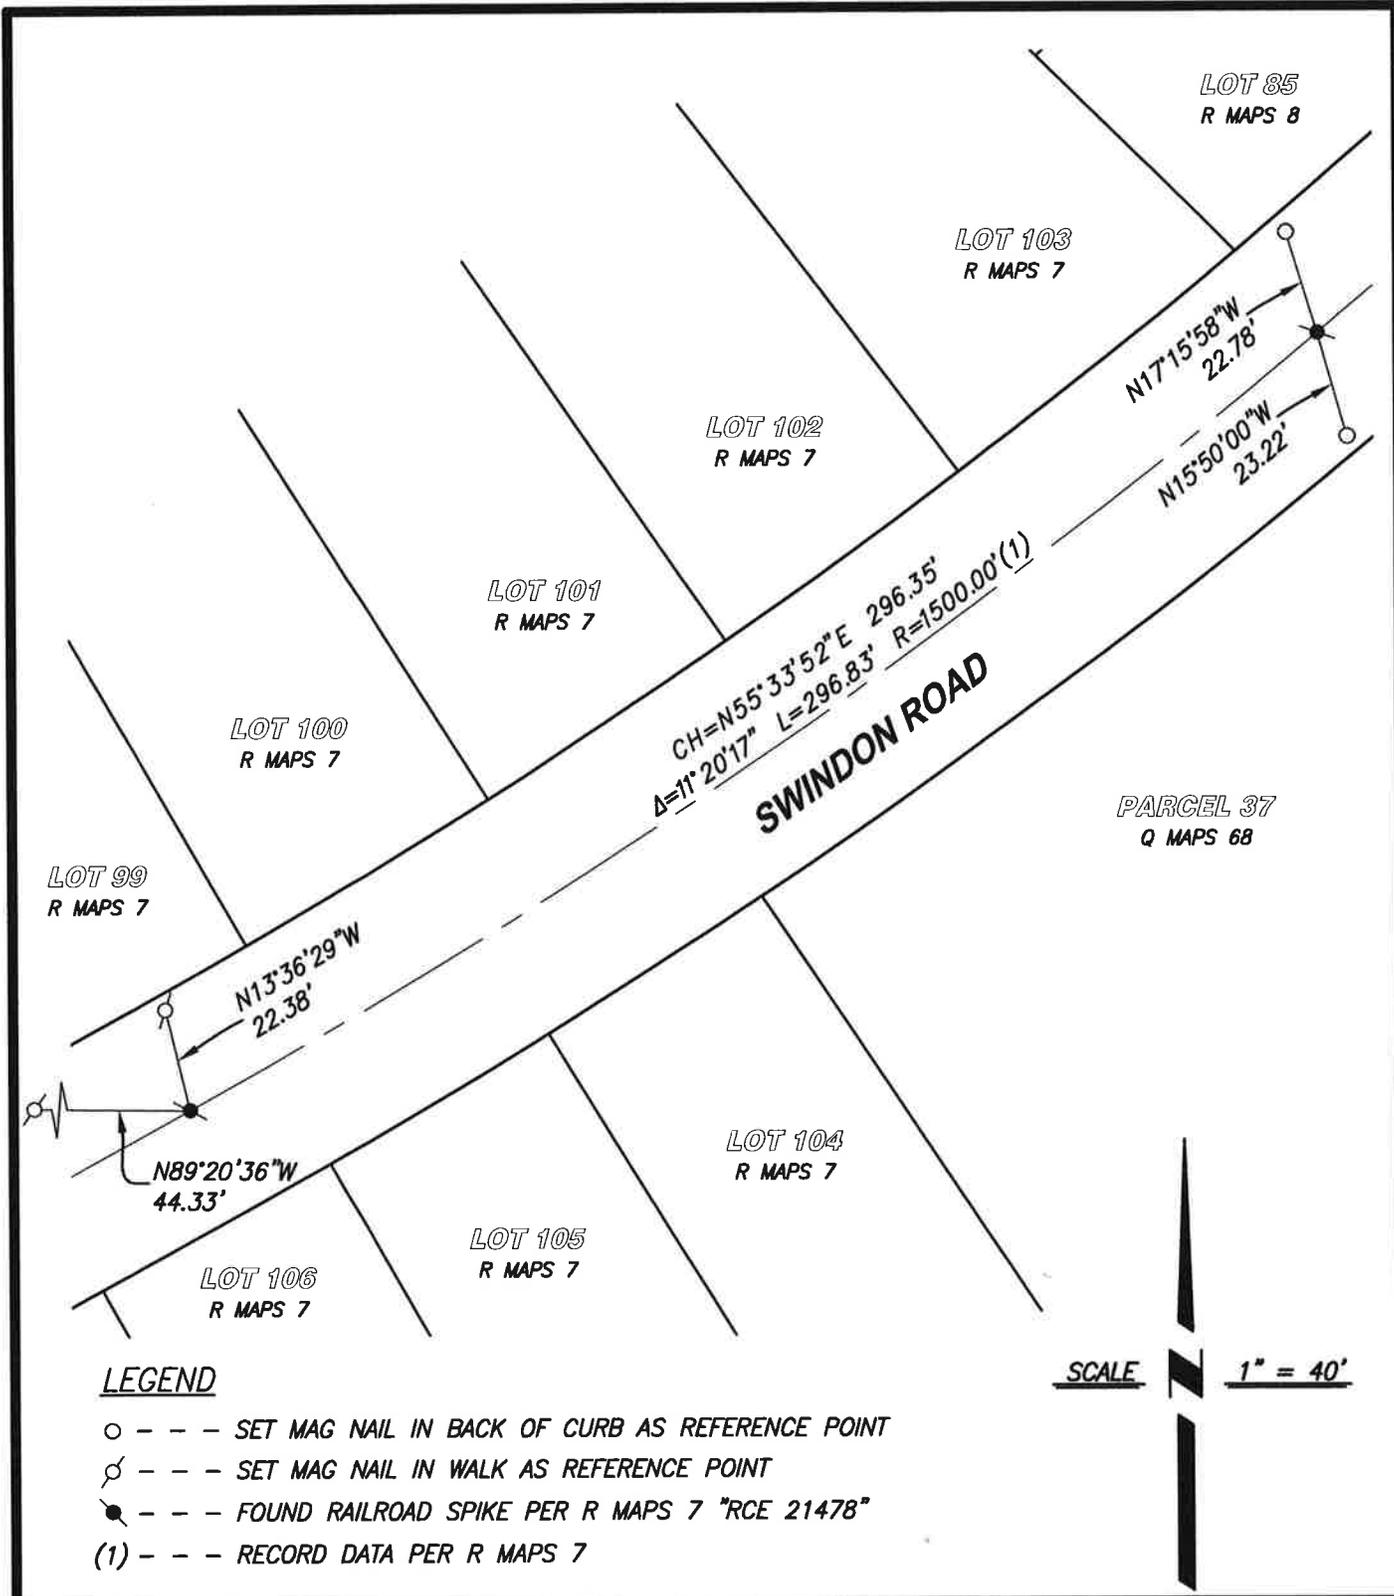

LEGEND


- - - - SET MAG NAIL IN BACK OF CURB AS REFERENCE POINT
- ⊕ - - - SET MAG NAIL IN WALK AS REFERENCE POINT
- ⊙ - - - FOUND RAILROAD SPIKE PER R MAPS 7 "RCE 21478"
- (1) - - - RECORD DATA PER R MAPS 7

SCALE 1" = 40'

Book 22 of Corner Records Page 43

CenterPoint Engineering, Inc.

Civil Engineering & Land Surveying
 1217 Pleasant Grove Blvd. Suite 130 · Roseville, CA · 95678
 Phone: 916-773-4006 Fax: 916-773-4498

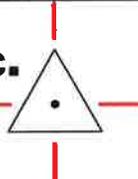

DRAWN BY: BB
CHECKED BY: MH
SHEET: 2 OF 2
SCALE: 1" = 40'
DATE: 3-9-2020