

CORNER RECORD

Agency Index

Bk 22 Pg 44


Document Number 20200017

City of Rocklin County of Placer, California

Brief Legal Description Centerline of Breen Drive, Q Maps 68

CORNER TYPE

COORDINATES (Optional)

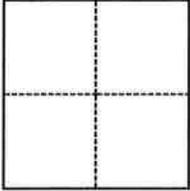

- Government Corner
- Meander
- Rancho
- Control
- Property
- Other

Date of Survey February 27, 2020

N. _____ E. _____

Elevation _____

Units Metric U.S. Survey Foot

Horizontal Datum _____

Zone _____ Epoch Date _____

Vertical Datum _____

Complies with Public Resources Code §§8801-8819

Complies with Public Resources Code §§8890-8902

SEC 12, T.11N., R.6.E.

PLS Act Ref.:

8765(d)

8771

8773

Other:

Corner/
Monument:

Left as found

Established

Rebuilt

Pre-Construction

Found and tagged

Reestablished

Referenced

Post-Construction

Narrative of corner identified and monument as found, set, reset, replaced, or removed:

See sheet #2 for description(s):

Set reference points to found monument per R Maps 8 prior to construction as shown on sheet 2.

SURVEYOR'S STATEMENT

This Corner Record was prepared by me or under my direction in conformance with

the Professional Land Surveyors' Act on March 9, 2020

Signed [Signature] P.L.S. or R.C.E. No. 6947



COUNTY SURVEYOR'S STATEMENT

This Corner Record was received March 9, 2020

and examined and filed MAY 21, 2020


Signed [Signature] P.L.S. or R.C.E. No. 8373

Title Deputy Co Surveyor

County Surveyor's Comment



Book 22 of Corner Records Page 44

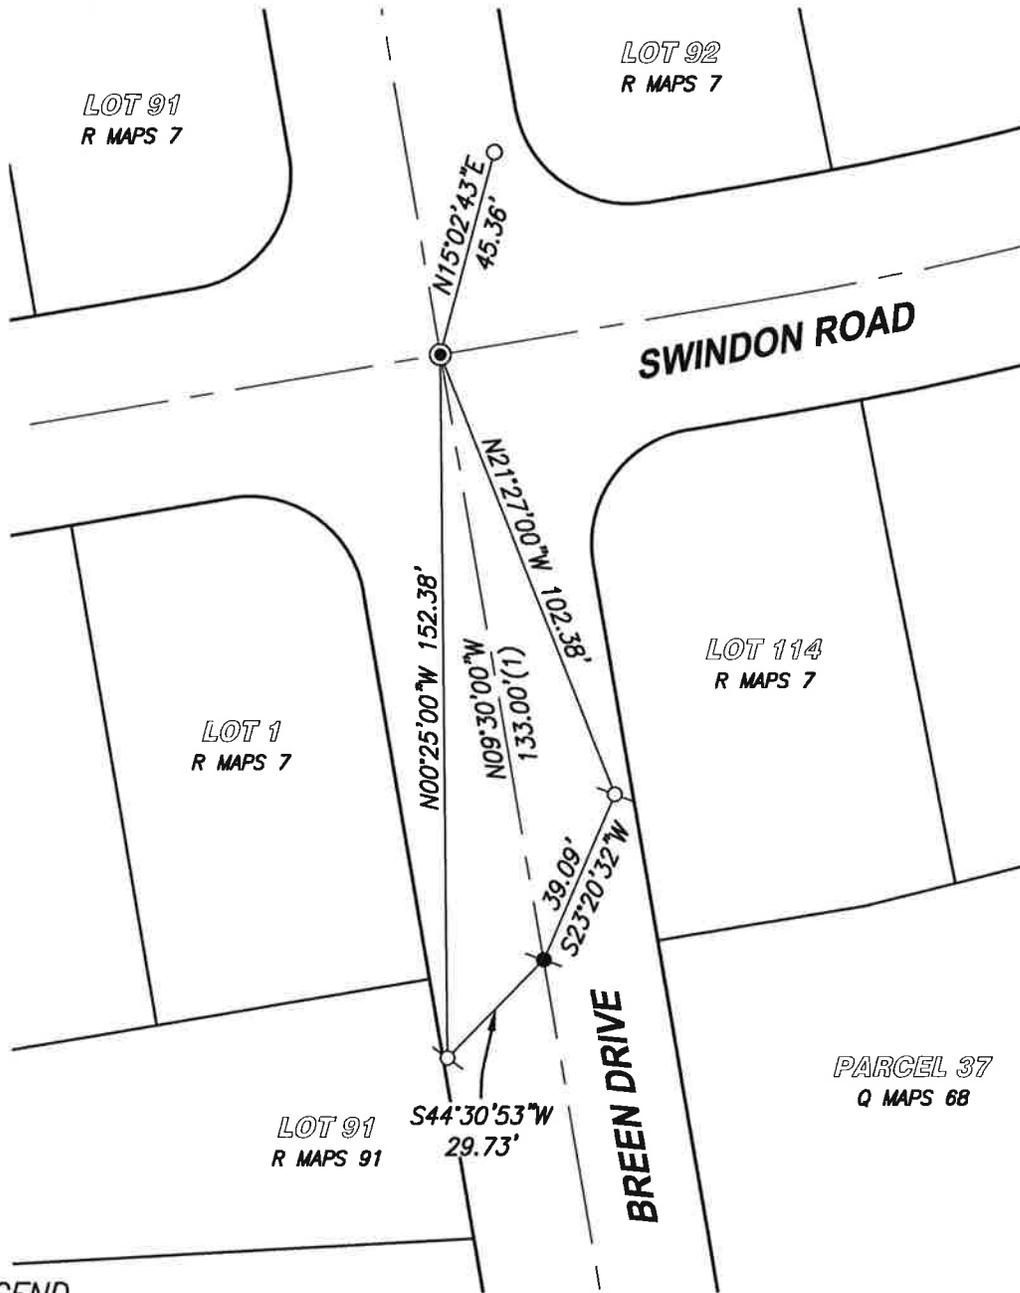

LEGEND

- - - - SET MAG NAIL & SHINER IN AS REFERENCE POINT
- ⊕ - - - SET MAG NAIL IN WALK AS REFERENCE POINT
- ⦿ - - - FOUND RAILROAD SPIKE PER Q MAPS 68 "RCE 21478"
- ⊙ - - - FOUND 2" BRASS DISC IN WELL PER R MAPS 7 "RCE 21478"
- (1) - - - RECORD DATA PER R MAPS 7


SCALE 1" = 40'

Box 12 of Cover Records Page 44

CenterPoint Engineering, Inc.

Civil Engineering & Land Surveying

1217 Pleasant Grove Blvd. Suite 130 · Roseville, CA · 95678
 Phone: 916-773-4006 Fax: 916-773-4498

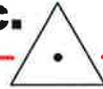

DRAWN BY: BB

CHECKED BY: MH

SHEET: 2 OF 2

SCALE: 1" = 40'

DATE: 3-9-2020