


CORNER RECORD

Agency Index BK 22 PG 52
Document Number 20200011

City of Lincoln County of Placer, California
Brief Legal Description Centerline of Groveland-Stanmark Intersection Per Z MAPS 69

CORNER TYPE

COORDINATES (Optional)

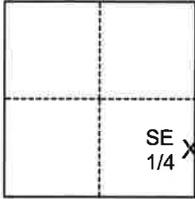

- Government Corner
- Meander
- Rancho
- Control
- Property
- Other

N. _____ E. _____
 Elevation _____
 Units Metric U.S. Survey Foot
 Horizontal Datum _____
 Zone _____ Epoch Date _____
 Vertical Datum _____
 Complies with Public Resources Code §§8801-8819
 Complies with Public Resources Code §§8890-8902

Date of Survey October 18, 2019

Sec. 21, T.12N. R.6E. M.D.M.

- PLS Act Ref.: 8765(d) 8771 8773 Other:
- Corner/Monument: Left as found Established Rebuilt Pre-Construction
 Found and tagged Reestablished Referenced Post-Construction

Narrative of corner identified and monument as found, set, reset, replaced, or removed:

See sheet #2 for description(s):

- Found copperweld monument with center punch in monument well per Z MAPS 69, set reference points as shown on page 2.

SURVEYOR'S STATEMENT

This Corner Record was prepared by me or under my direction in conformance with

the Professional Land Surveyors' Act on April 11, 2020

Signed [Signature] P.L.S. or R.C.E. No. 8928



COUNTY SURVEYOR'S STATEMENT

This Corner Record was received MAY 11, 2020

and examined and filed MAY 11, 2020


Signed [Signature] P.L.S. or R.C.E. No. 8373

Title Deputy Co. Surveyor

County Surveyor's Comment



BOOK 22 OF CORNER RECORDS PAGE 52

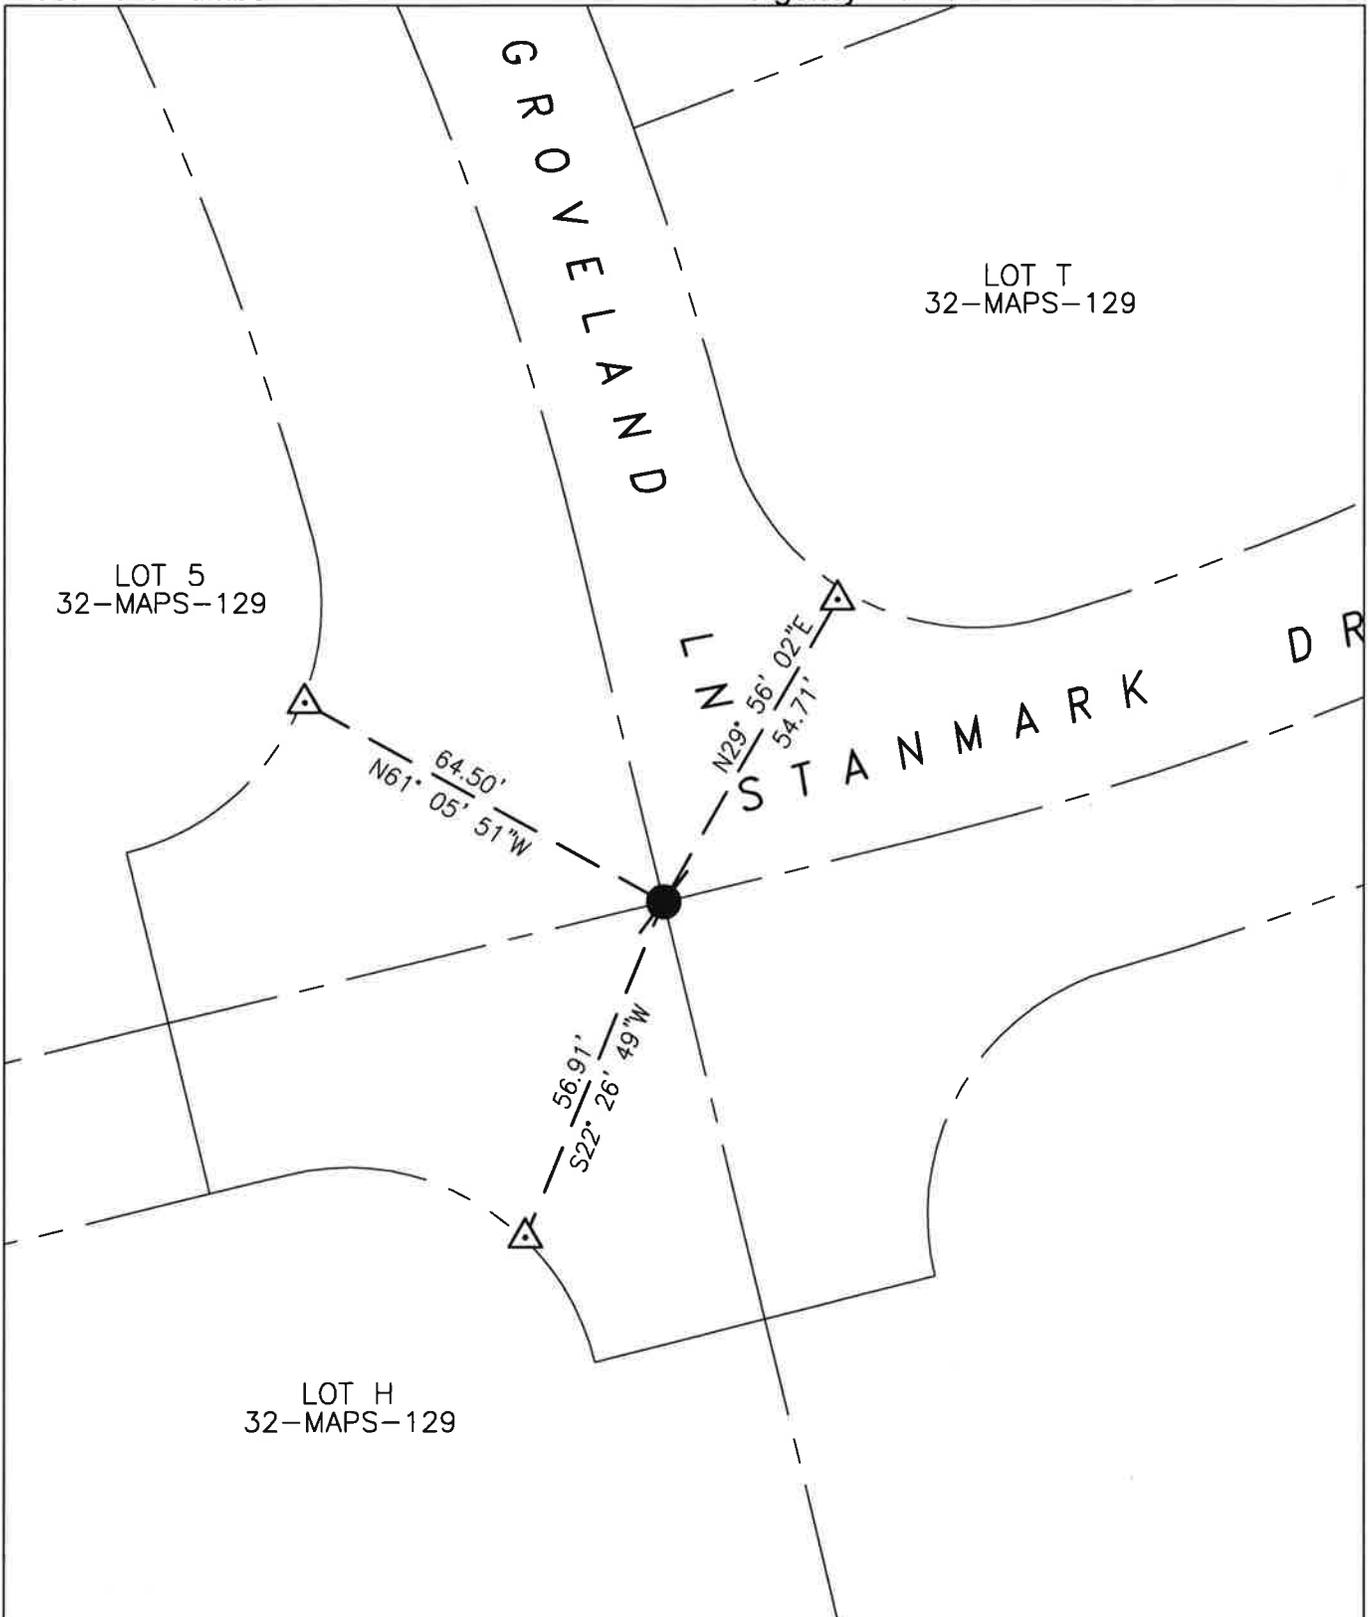

LOT 5
32-MAPS-129

LOT T
32-MAPS-129

LOT H
32-MAPS-129

NOTE:

THIS CORNER RECORD REPRESENTS THE AS FOUND LOCATION OF THE MONUMENTS SHOWN HEREON, NO SURVEY HAS BEEN MADE OF SAID MONUMENTS IN RELATIONSHIP TO REFERENCED RECORD MAPS.



PLAN VIEW

SCALE: 1"=30'

LEGEND

-  FND COPPERWELD MONUMENT WITH PUNCH IN MONUMENT WELL PER Z MAPS 69
-  SET MAG NAIL IN SIDEWALK AS REFERENCE POINT

BOOK 22 OF CORNER RECORDS PAGE 52