


(For County Use Only)

CORNER RECORD

COUNTY OF PLACER T. 15 N R. 12 E MOUNT DIABLO MERIDIAN CALIFORNIA

CORNER TYPE: GOVT. CORNER MEANDER RANCHO CONTROL OTHER

CORNER IDENTIFICATION — DATE OF VISIT JULY 11 1984

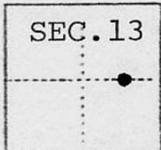

BASIS OF BEARING: PLA. CO. R/S,
BOOK 3 PAGE 92
ANGLES AND DISTANCE MEASUREMENTS
WITH TOPCON GTS-2.

CORNER — LEFT AS FOUND FOUND AND TAGGED REESTABLISHED OBLITERATED CORNER REBUILT

PHYSICAL DESCRIPTION OF CORNER FOUND; EVIDENCE AND METHOD USED TO IDENTIFY OR REESTABLISH
FOUND 2" GALV. IRON PIPE WITH 2½" BRASS CAP ATTACHED. IN STONE MOUND 3' DIA. X 15" HIGH
ON STEEP WEST SLOPE. CAP STAMPED PER R/S BK. 3 PG. 92 PLA. CO. .
RECORDED BEARING TREES HAD BEEN OBLITERATED.

PHYSICAL DESCRIPTION OF MONUMENTS REBUILT OR PERPETUATED


ESTABLISHED TWO NEW BEARING TREES.
13" SUGAR PINE, SCRIBED: CE 1/16 BT. BEARS: S 54° 19' E, 28.0'
9" SUGAR PINE, SCRIBED: CE 1/16 BT. BEARS: S 56° 43' W, 6.3'

CALIFORNIA COORDINATE SYSTEM ORDER: FIRST SECOND THIRD
STATIONS USED: NGS (USC & GS) STATE COUNTY OTHER STATION _____ STATION _____
ZONE _____ ELEVATION _____ NORTHINGS (Y) _____ EASTINGS (X) _____

(Fold)

SKETCH: (Include reference tie or witness points, remarks and topo of area)

**T15N R12E
SEC. 13**

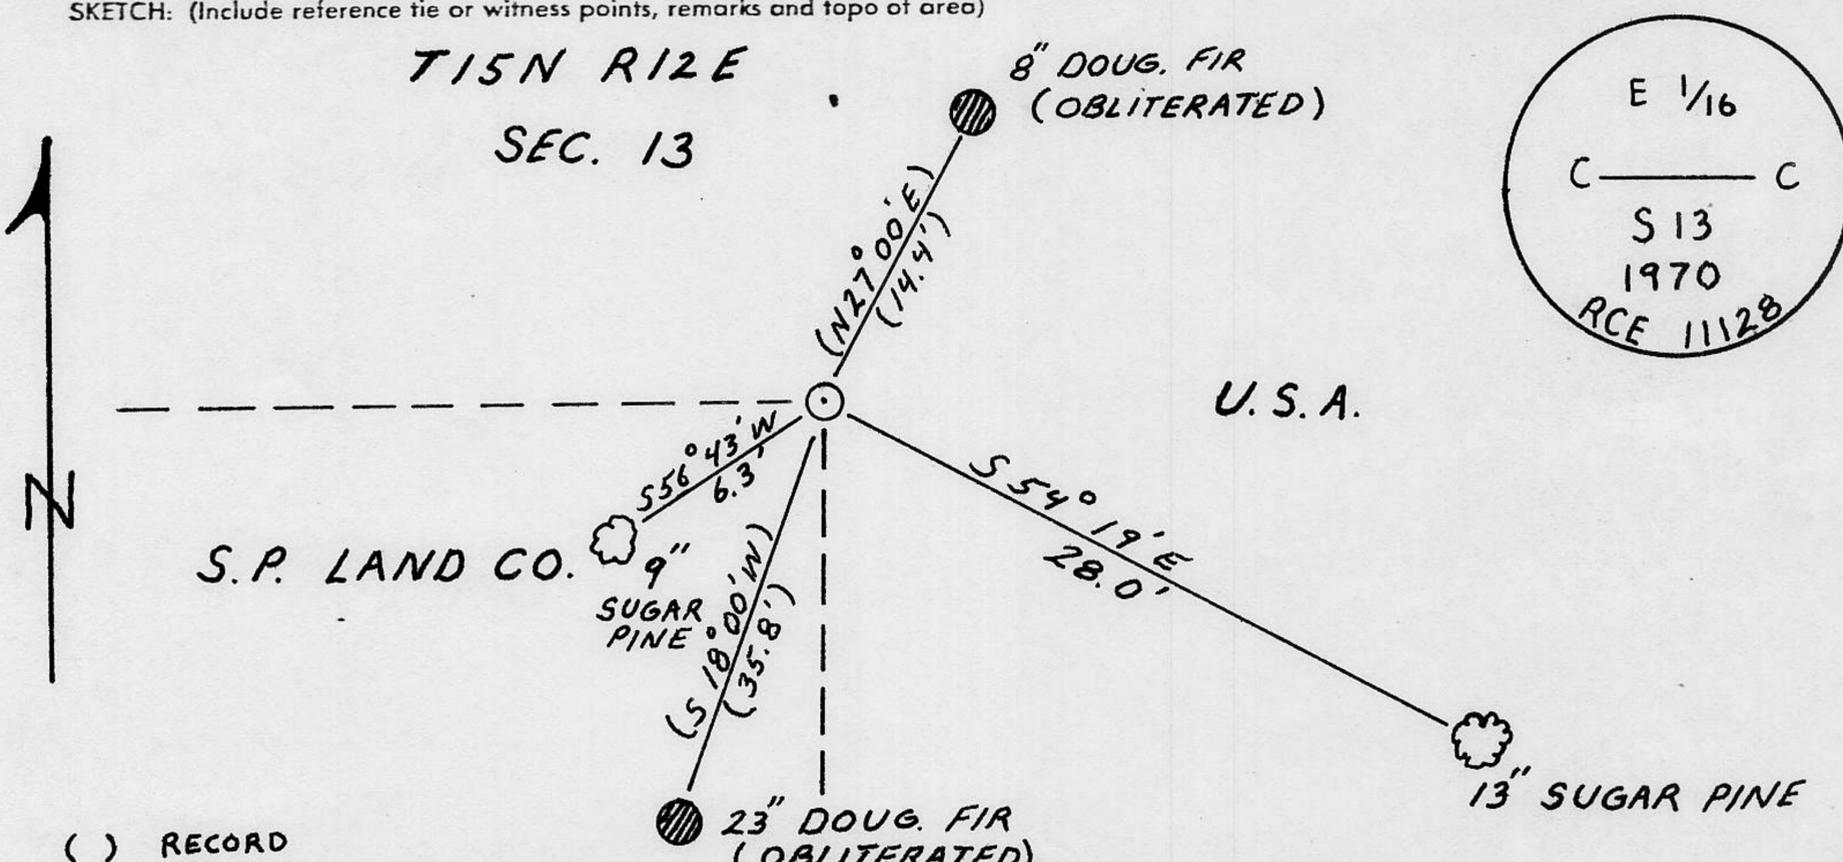

() RECORD

SURVEYOR'S CERTIFICATE

THIS CORNER RECORD WAS PREPARED BY ME OR UNDER MY DIRECTION IN CONFORMANCE WITH THE LAND SURVEYORS ACT ON March 1

SIGNED: Ellen W. Hersey

L.S. or R.C.E. No.: _____



COUNTY SURVEYOR'S CERTIFICATE

THE CORNER RECORD WAS RECEIVED MARCH 5 1985 AND EXAMINED AND FILED MARCH 12 1985

BY John R. Ruffens
TITLE: DEPUTY COUNTY SURVEYOR

DOCUMENT No. _____

STATEMENT ON BACK OF SHEET

YES NO

Book 1, Corner Records, Page 109