


CORNER RECORD

Agency Index BK 22 PG 55
 Document Number 20200008

City of UNINCORPORATED AREA County of PLACER, California

Brief Legal Description LOT 41 BLOCK "F" DONNER WOODS SUBDIVISION UNIT #2
BOOK "E" MAPS PAGE 36 P.C.D.R.

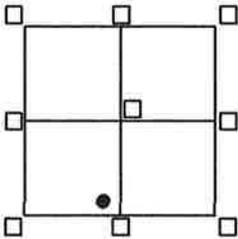

CORNER TYPE
 SEC.14 Government Corner Control
 T.17N. Meander Property
 R.15E. Rancho Other
 M.D.M. Date of Survey 11/01/19

COORDINATES (Optional)
 N. _____ E. _____
 Elevation _____
 Units Metric U.S. Survey Foot
 Horizontal Datum _____
 Zone _____ Epoch Date _____
 Vertical Datum _____
 Complies with Public Resources Code 8801-8891
 Complies with Public Resources Code 8890-8902

PLS Act Ref: 8765(d) 8771 8773 Other:

Corner/Monument: Left as found Established Rebuilt Pre-Construction
 Found and tagged Reestablished Referenced Post-Construction

Narrative of corner identified and monuments as found, set, reset, replaced, or moved:

See sheet #2 for description(s):

- = FOUND BATHEY MONUMENT W/ NAIL & TAG P.L.S. 8628 PER 22/CR/38
- = FOUND 1/2" REBAR NO TAG PER 22/CR/38
- = FOUND 5/8" REBAR NO TAG PER 22/CR/38
- ▲ = FOUND 1/2" REBAR, NO TAG
- = DIMENSION POINT ONLY
- = SET BATHEY MONUMENT W/ NAIL & TAG STAMPED P.L.S. 8628
- = SET NAIL & TAG STAMPED P.L.S. 8628, ON 3' DIAMETER GRANITE BOULDER

JN:19136

SURVEYOR'S STATEMENT

This Corner Record was prepared by me or under my direction in conformance with the Professional Land Surveyor's Act on JANUARY 22, 2020

Signed [Signature] PLS. or RCE No. 8628
lic. exp. 12/31/21



COUNTY SURVEYOR'S STATEMENT

This Corner Record was received FEBRUARY 7, 2020

and examined and filed MARCH 2, 2020

Signed [Signature] PLS. or RCE No. 8373


Title Deputy Co. Surveyor

County Surveyor's Comment _____



BOOK 22 OF CORNER RECORDS PAGE 55

NOTE: THE BEARINGS AND DISTANCES SHOWN ARE RECORD PER "E"/MAPS/36 P.C.D.R. NO MATERIAL DISCREPANCIES WITH RECORD INFORMATION WERE FOUND.

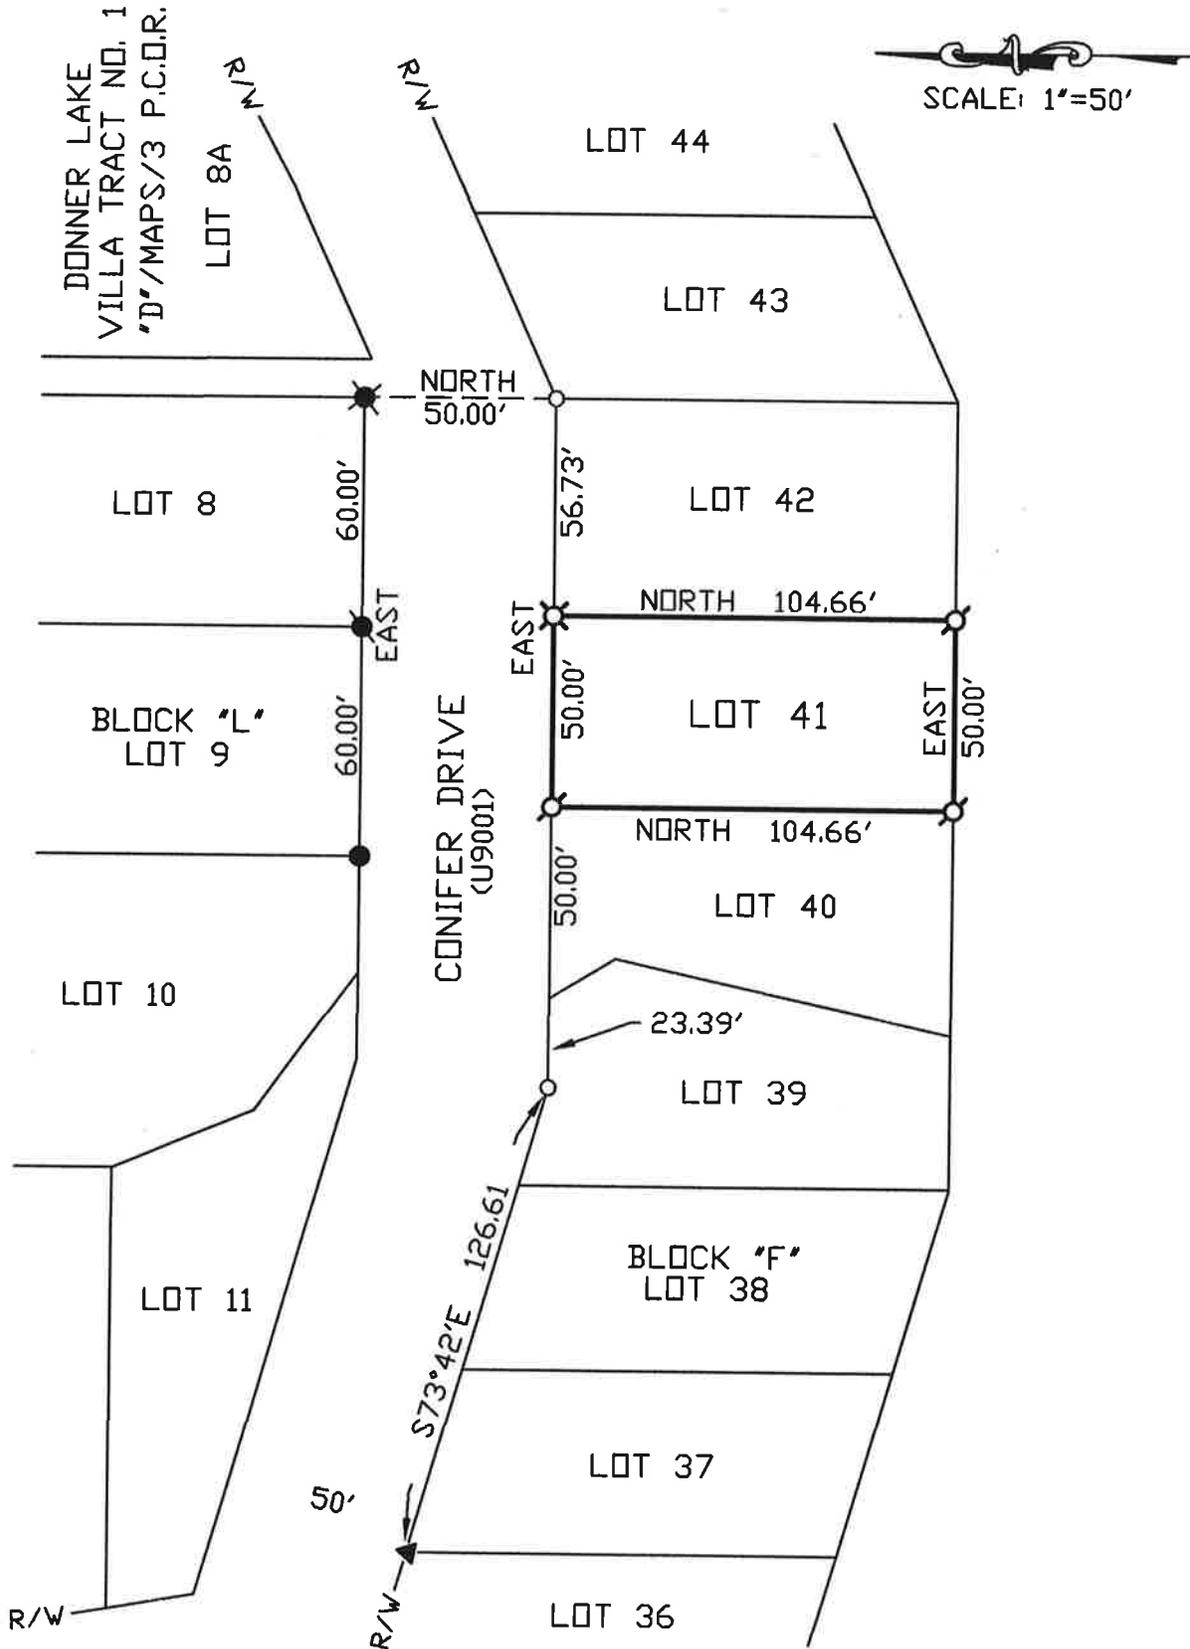

BOOK 22 OF CORNER RECORDS PAGE 55