


CORNER RECORD

Agency Index BK 22 Pg 60

Document Number 20200003

City of _____ County of Placer, California

Brief Legal Description MONUMENT AS SHOWN ON 23-PM-119, P.C.R.

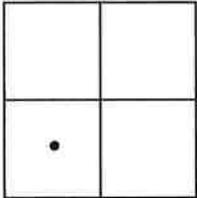

SEC 2
T 11 N
R 7 E

CORNER TYPE

- Government Corner Control Elevation
- Meander Property Units
- Rancho Other Horizontal Datum _____

Date of Survey DECEMBER 11, 2019

COORDINATES (Optional)

- N. _____ E. _____
- Vertical Datum _____
- Zone _____ Epoch Date _____

- Complies with Public Resources Code §§8801-8819
- Complies with Public Resources Code §§8890-8902

PLS Act Ref.: 8765(d) 8771 8773 Other:

Corner/Monument: Left as found Established Rebuilt Pre-Construction

Found and tagged Reestablished Referenced Post-Construction

Narrative of corner identified and monument as found, set, reset, replaced, or removed:

See sheet #2 for description(s):

FOUND MONUMENT, PER PARCEL MAP NO. P-74609, RECORDED IN BOOK 23 OF PARCEL MAPS, PAGE 119, P.C.R.; FROM FOUND MONUMENT, ESTABLISHED REFERENCE POINTS PRIOR TO NEW CONSTRUCTION; FROM REFERENCE POINTS, SET 5/8" REBAR WITH ALUMINUM CAP STAMPED "LS 7941" POST CONSTRUCTION.

SURVEYOR'S STATEMENT

This Corner Record was prepared by me or under my direction in conformance with the Professional Land Surveyors' Act on JANUARY 15, 2020.

Signed [Signature] P.L.S. or R.C.E. No. 7941



COUNTY SURVEYOR'S STATEMENT

This Corner Record was received JANUARY 16, 2020 and examined and filed MARCH 2, 2020.


Signed [Signature] (P.L.S.) or R.C.E. No. 8373

Title Deputy Co. Surveyor


County Surveyor's Comment _____



BOOK 22 OF CORNER RECORDS PAGE 60

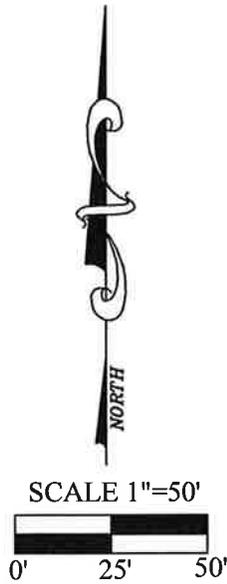

PENRYN ROAD
(CO. RD. NO. E3077)

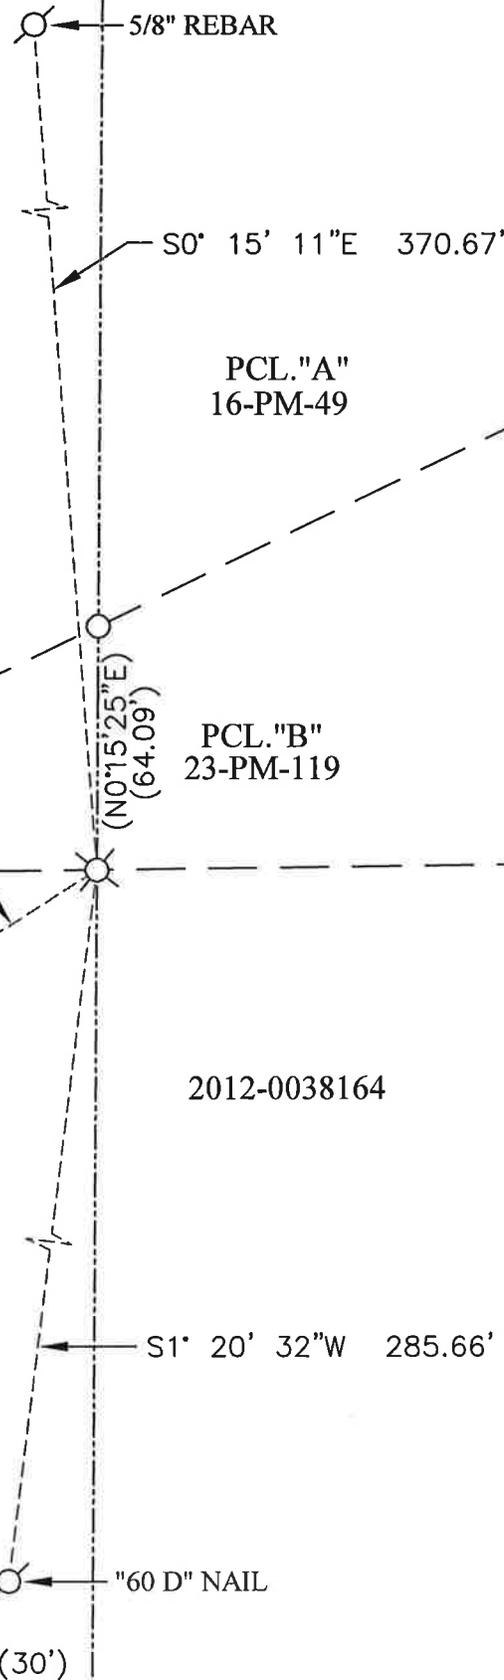

PCL."A"
16-PM-49

PCL."B"
23-PM-119

2012-0038164

LEGEND

- ⊗ FD. 3/4" REBAR TAGGED RCE 21478, PER 23-PM-119, PRIOR TO BRIDGE CONSTRUCTION, SET 5/8" REBAR WITH ALUMINUM CAP, LS 7941, AFTER BRIDGE CONSTRUCTION.
- ⊙ SET REFERENCE POINT AS SHOWN
- DIMENSION POINT
- () RECORD DATA PER 23-PM-119

NOTE

THIS CORNER RECORD REPRESENTS THE AS FOUND LOCATION OF THE MONUMENTS SHOWN HEREON, NO SURVEY HAS BEEN MADE OF SAID MONUMENTS IN RELATIONSHIP TO ANY RECORD MAPS.

BOOK 22 OF CORNER RECORDS PAGE 60