


CORNER RECORD

Agency Index BK 22 PG 61
 Document Number 20200004

City of _____ County of PLACER, California
 Brief Legal Description WITNESS CORNER PER 18-RS-139, P.C.R.

CORNER TYPE

COORDINATES (Optional)

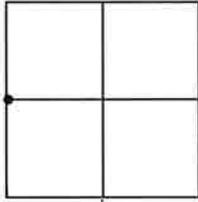

SEC 13
T 12 N
R 5 E

Government Corner Control
 Meander Property
 Rancho Other

N. _____ E. _____

Elevation _____

Units Metric U.S. Survey Foot

Horizontal Datum _____

Zone _____ Epoch Date _____

Date of Survey JANUARY 13, 2020

Vertical Datum _____

Complies with Public Resources Code §§8801-8819

Complies with Public Resources Code §§8890-8902

PLS Act Ref.: 8765(d) 8771 8773 Other:

Corner/Monument: Left as found Established Rebuilt Pre-Construction
 Found and tagged Reestablished Referenced Post-Construction

Narrative of corner identified and monument as found, set, reset, replaced, or removed:

See sheet #2 for description(s):

FOUND WITNESS CORNER MONUMENT PER RECORD OF SURVEY NO. 2664, RECORDED IN BOOK 18 OF SURVEYS, PAGE 139, P.C.R.; FROM FOUND MONUMENT, ESTABLISHED REFERENCE POINTS PRIOR TO NEW CONSTRUCTION; FROM REFERENCE POINTS, SET 2" PIPE WITH 3-1/8" ALUMINUM DISC STAMPED FOR WITNESS CORNER POST CONSTRUCTION.

SURVEYOR'S STATEMENT

This Corner Record was prepared by me or under my direction in conformance with the Professional Land Surveyors' Act on JANUARY 15, 2020.
 Signed [Signature] P.L.S. or R.C.E. No. 7941



COUNTY SURVEYOR'S STATEMENT


This Corner Record was received JANUARY 16, 2020 and examined and filed MARCH 2, 2020.
 Signed [Signature] P.L.S. or R.C.E. No. 8373
 Title Deputy Co. Surveyor
 County Surveyor's Comment _____




BOOK 22 OF CORNER RECORDS PAGE 61

NOTE

THIS CORNER RECORD REPRESENTS THE AS FOUND LOCATION OF THE MONUMENT SHOWN HEREON, NO SURVEY HAS BEEN MADE OF SAID MONUMENT IN RELATIONSHIP TO ANY RECORD MAPS.

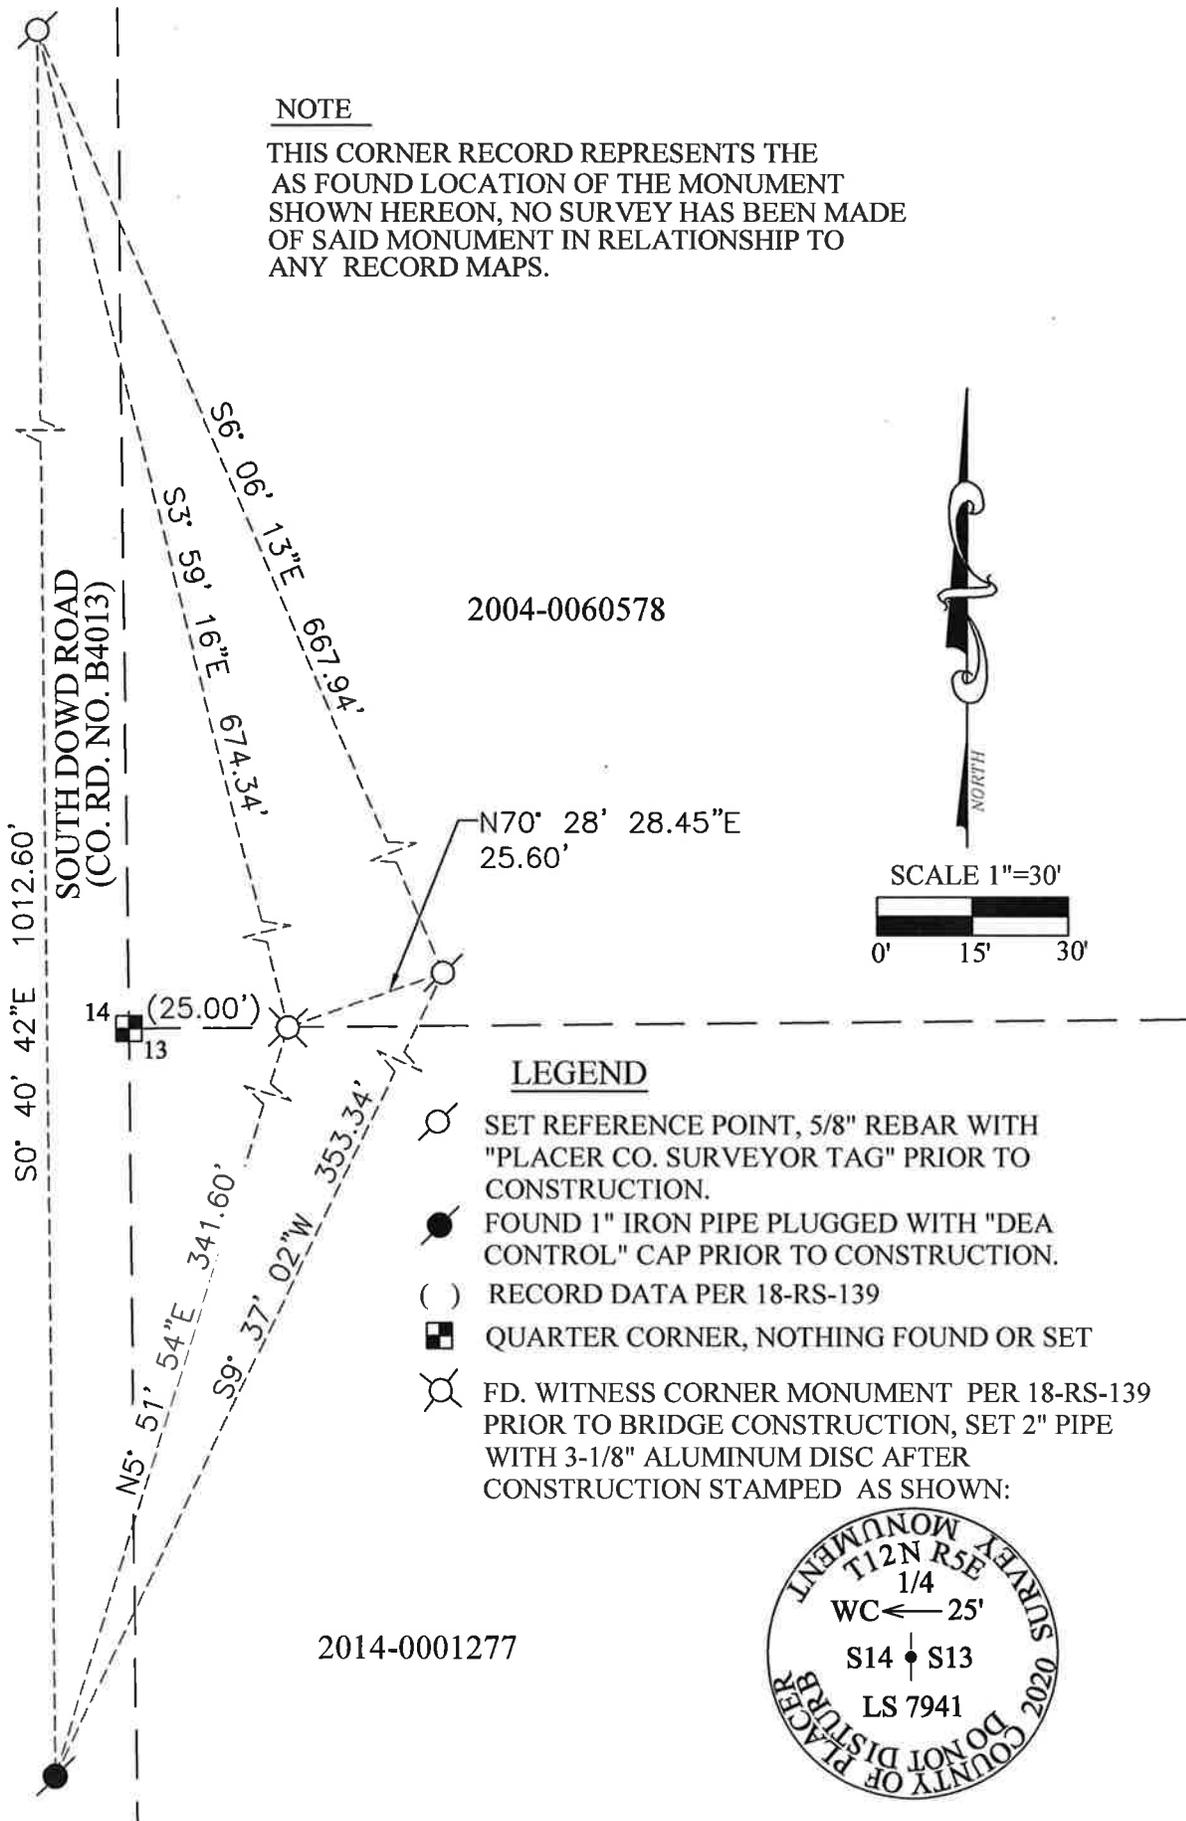

2004-0060578

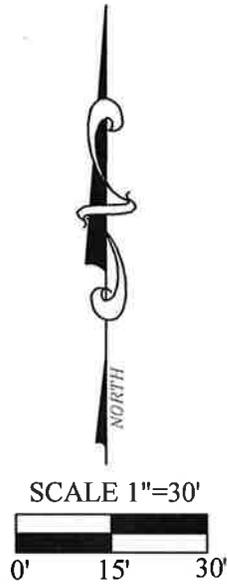

LEGEND

- SET REFERENCE POINT, 5/8" REBAR WITH "PLACER CO. SURVEYOR TAG" PRIOR TO CONSTRUCTION.
- FOUND 1" IRON PIPE PLUGGED WITH "DEA CONTROL" CAP PRIOR TO CONSTRUCTION.
- RECORD DATA PER 18-RS-139
- QUARTER CORNER, NOTHING FOUND OR SET
- FD. WITNESS CORNER MONUMENT PER 18-RS-139 PRIOR TO BRIDGE CONSTRUCTION, SET 2" PIPE WITH 3-1/8" ALUMINUM DISC AFTER CONSTRUCTION STAMPED AS SHOWN:

2014-0001277



BOOK 22 OF CORNER RECORDS PAGE 01