


# CORNER RECORD

Agency Index BL 22, PG 64  
 Document Number 20190098

City of UNINCORPORATED AREA County of PLACER, California

Brief Legal Description LOT 7 BLOCK "N" LAKE TAHOE PARK SUBDIVISION NO. 1  
BOOK "D" OF MAPS PAGE 17 P.C.D.R. PER BOOK 23 OF SURVEYS PAGE 80 P.C.D.R.

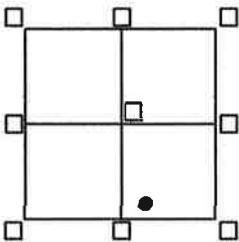

SEC.13 Government Corner  Control   
 T.15N. Meander  Property   
 R.16E. Rancho  Other   
 M.D.M. Date of Survey 9/12/19

COORDINATES (Optional)  
 N. \_\_\_\_\_ E. \_\_\_\_\_  
 Elevation \_\_\_\_\_  
 Units  Metric  U.S. Survey Foot  
 Horizontal Datum \_\_\_\_\_  
 Zone \_\_\_\_\_ Epoch Date \_\_\_\_\_  
 Vertical Datum \_\_\_\_\_  
 Complies with Public Resources Code 8801-8801  
 Complies with Public Resources Code 8800-8802

PLS Act Ref:  8765(d)  8771  8773  Other:

Corner/Monument:  Left as found  Established  Rebuilt  Pre-Construction  
 Found and tagged  Reestablished  Referenced  Post-Construction

Narrative of corner identified and monuments as found, set, reset, replaced, or moved:

See sheet #2 for description(s):

● = FOUND 2" IRON PIPE NO TAG, BELIEVE TO BE ORIGINAL PER "D"/MAPS/17 P.C.D.R.

● = FOUND BATHEY MONUMENT (T-BAR) W/ NAIL & TAG STAMPED P.L.S. 8628 PER 23/SUR/80 P.C.D.R.

▲ = FOUND NAIL & TAG STAMPED P.L.S. 8628 PER 23/SUR/80 P.C.D.R.

● = FOUND 1/2" REBAR W/ WIRED TAG STAMPED L.S. 3229 PER 23/SUR/80 P.C.D.R.

(R1) = RECORD PER BOOK 23 OF SURVEYS AT PAGE 80 P.C.D.R

(R2) = RECORD PER BOOK "D" OF MAPS AT PAGE 17 P.C.D.R

○ = SET BATHEY MONUMENT (T-BAR) W/ NAIL & TAG STAMPED P.L.S. 8628

JN:19079

## SURVEYOR'S STATEMENT

This Corner Record was prepared by me or under my direction in conformance with the Professional Land Surveyor's Act on NOVEMBER 22, 2019

Signed [Signature] PLS. or RSE No. 8628  
LIC. EXP. 12/31/19



## COUNTY SURVEYOR'S STATEMENT

This Corner Record was received DECEMBER 10, 2019 and examined and filed MARCH 2, 2020

Signed [Signature] PLS. or RSE No. 8373



Title Deputy Co Surveyor

County Surveyor's Comment \_\_\_\_\_



BOOK 22 OF CORNER RECORDS PAGE 64

NOTE: THE BEARINGS AND DISTANCES SHOWN ARE RECORD PER 23/SUR/80 P.C.D.R. AND PER "D"/MAPS/17 P.C.D.R. NO MATERIAL DISCREPANCIES WITH RECORD INFORMATION PER 23/SUR/80 P.C.D.R WERE FOUND

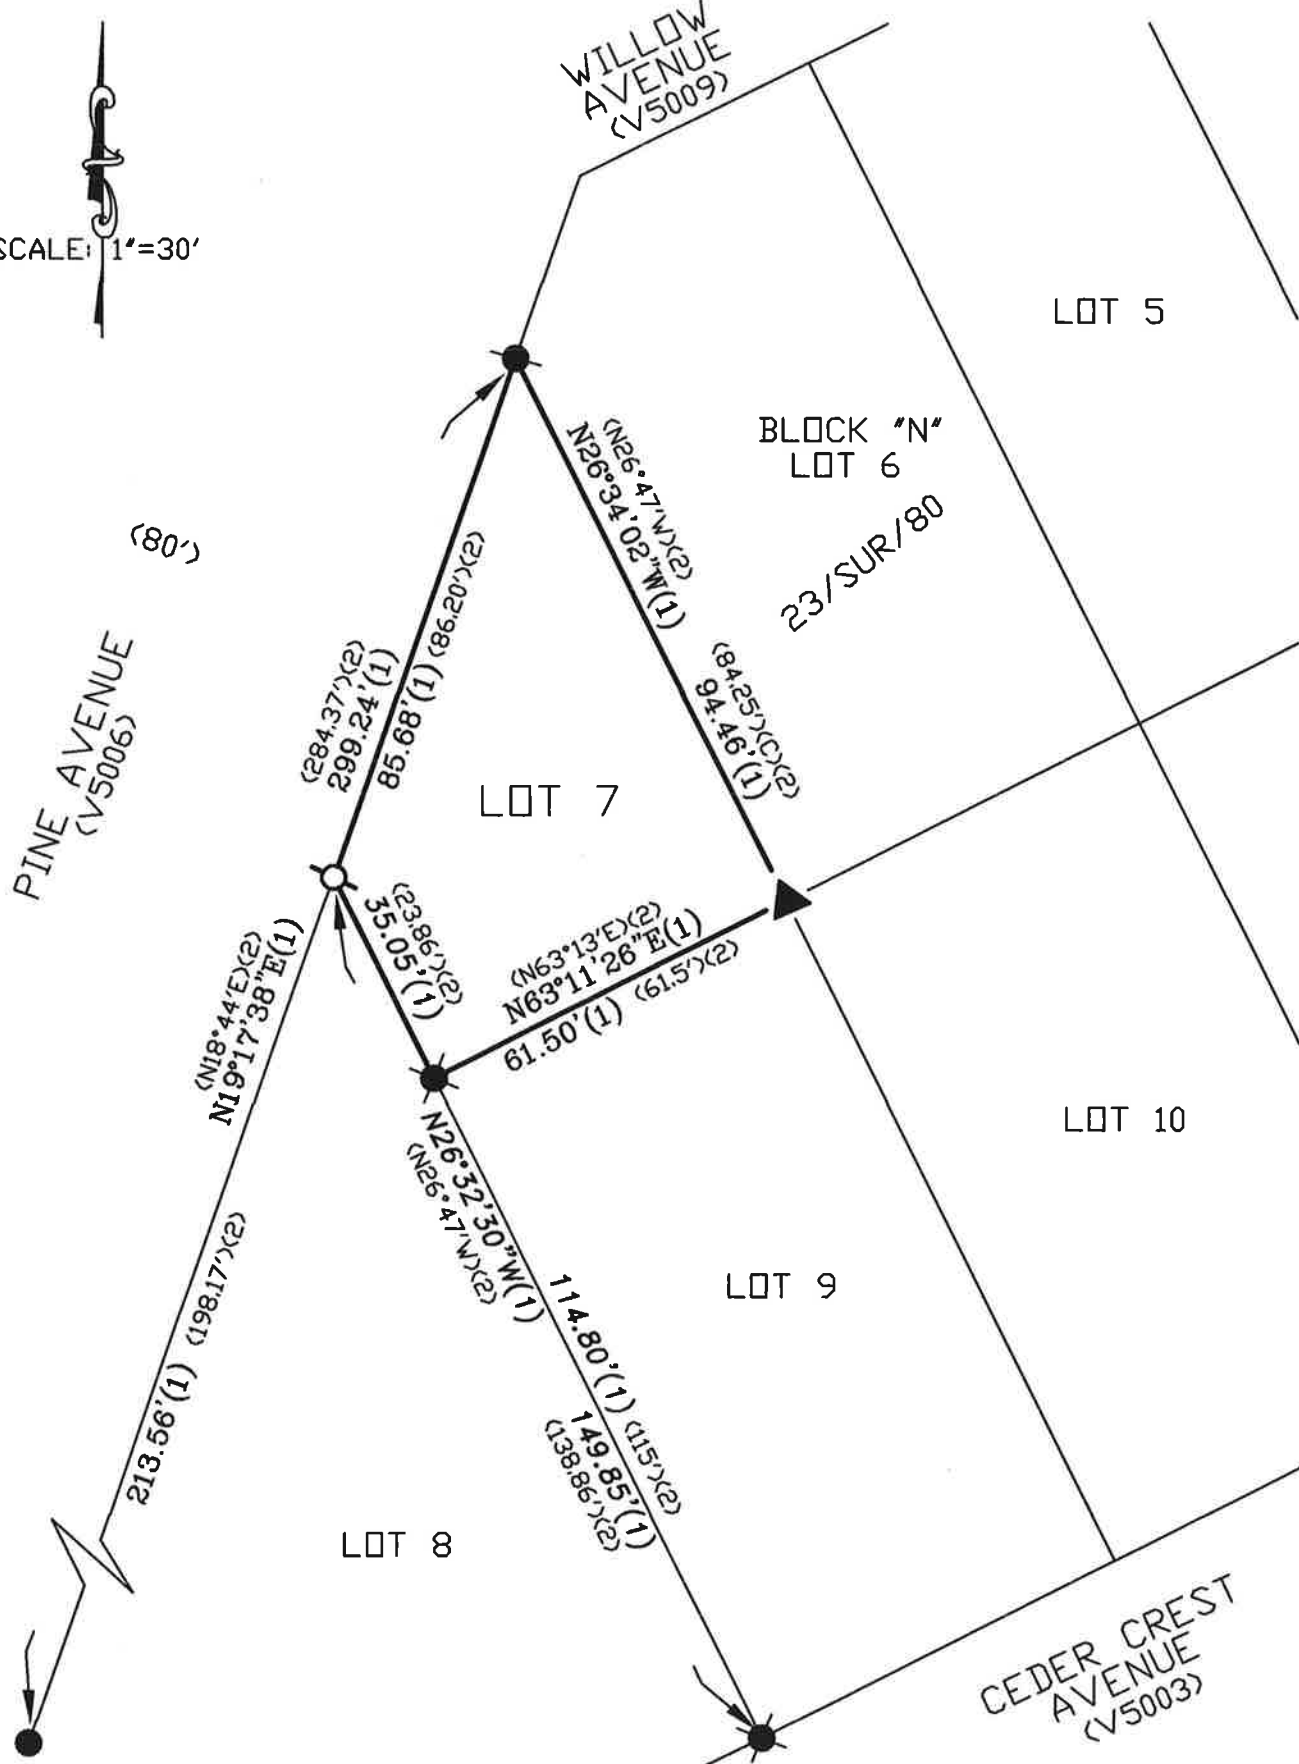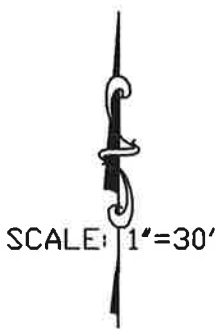

BOOK 22 OF CORNER RECORDS PAGE 64