


# CORNER RECORD

Agency Index BK 22, PG 72  
 Document Number 20190087

City of \_\_\_\_\_ County of Placer, California  
 Brief Legal Description MONUMENTS AS SHOWN ON H-MAPS-69, O.R.P.C.

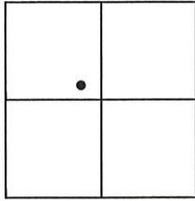

SEC 18  
 T 14 N  
 R 17 E

### CORNER TYPE

- Government Corner  Control  
 Meander  Property  
 Rancho  Other

Date of Survey JUNE 10, 2019

### COORDINATES (Optional)

- N. \_\_\_\_\_ E. \_\_\_\_\_  
 Elevation \_\_\_\_\_  
 Units  Metric  U.S. Survey Foot   
 Horizontal Datum \_\_\_\_\_  
 Zone \_\_\_\_\_ Epoch Date \_\_\_\_\_  
 Vertical Datum \_\_\_\_\_  
 Complies with Public Resources Code §§8801-8819  
 Complies with Public Resources Code §§8890-8902

- PLS Act Ref.:  8765(d)  8771  8773  Other:  
 Corner/Monument:  Left as found  Established  Rebuilt  Pre-Construction  
 Found and tagged  Reestablished  Referenced  Post-Construction

Narrative of corner identified and monument as found, set, reset, replaced, or removed:

See sheet #2 for description(s):

FOUND MONUMENTS, BELIEVED TO BE ORIGINALS PER "TAHOMA MEADOWS UNIT NO.1" SUBDIVISION MAP, RECORDED IN BOOK H OF MAPS, PAGE 69, P.C.R.; FROM FOUND MONUMENTS, ESTABLISHED REFERENCE POINTS PRIOR TO NEW PAVEMENT OVERLAY; FROM REFERENCE POINTS, SET MAG NAIL W/ 1-1/4" BRASS TAG STAMPED "PLACER CO. SURVEYOR" CENTERED OVER THE FOUND MONUMENT AFTER PAVEMENT OVERLAY.

### SURVEYOR'S STATEMENT

This Corner Record was prepared by me or under my direction in conformance with the Professional Land Surveyors' Act on NOVEMBER 26, 2019.  
 Signed [Signature] P.L.S. or R.C.E. No. 7941




### COUNTY SURVEYOR'S STATEMENT

This Corner Record was received DECEMBER 3, 2019 and examined and filed MAY 10, 2020.  
 Signed [Signature] P.L.S. or R.C.E. No. 8373  
 Title Deputy Co. Surveyor  
 County Surveyor's Comment \_\_\_\_\_



BOOK 22 OF CORNER RECORDS PAGE 72

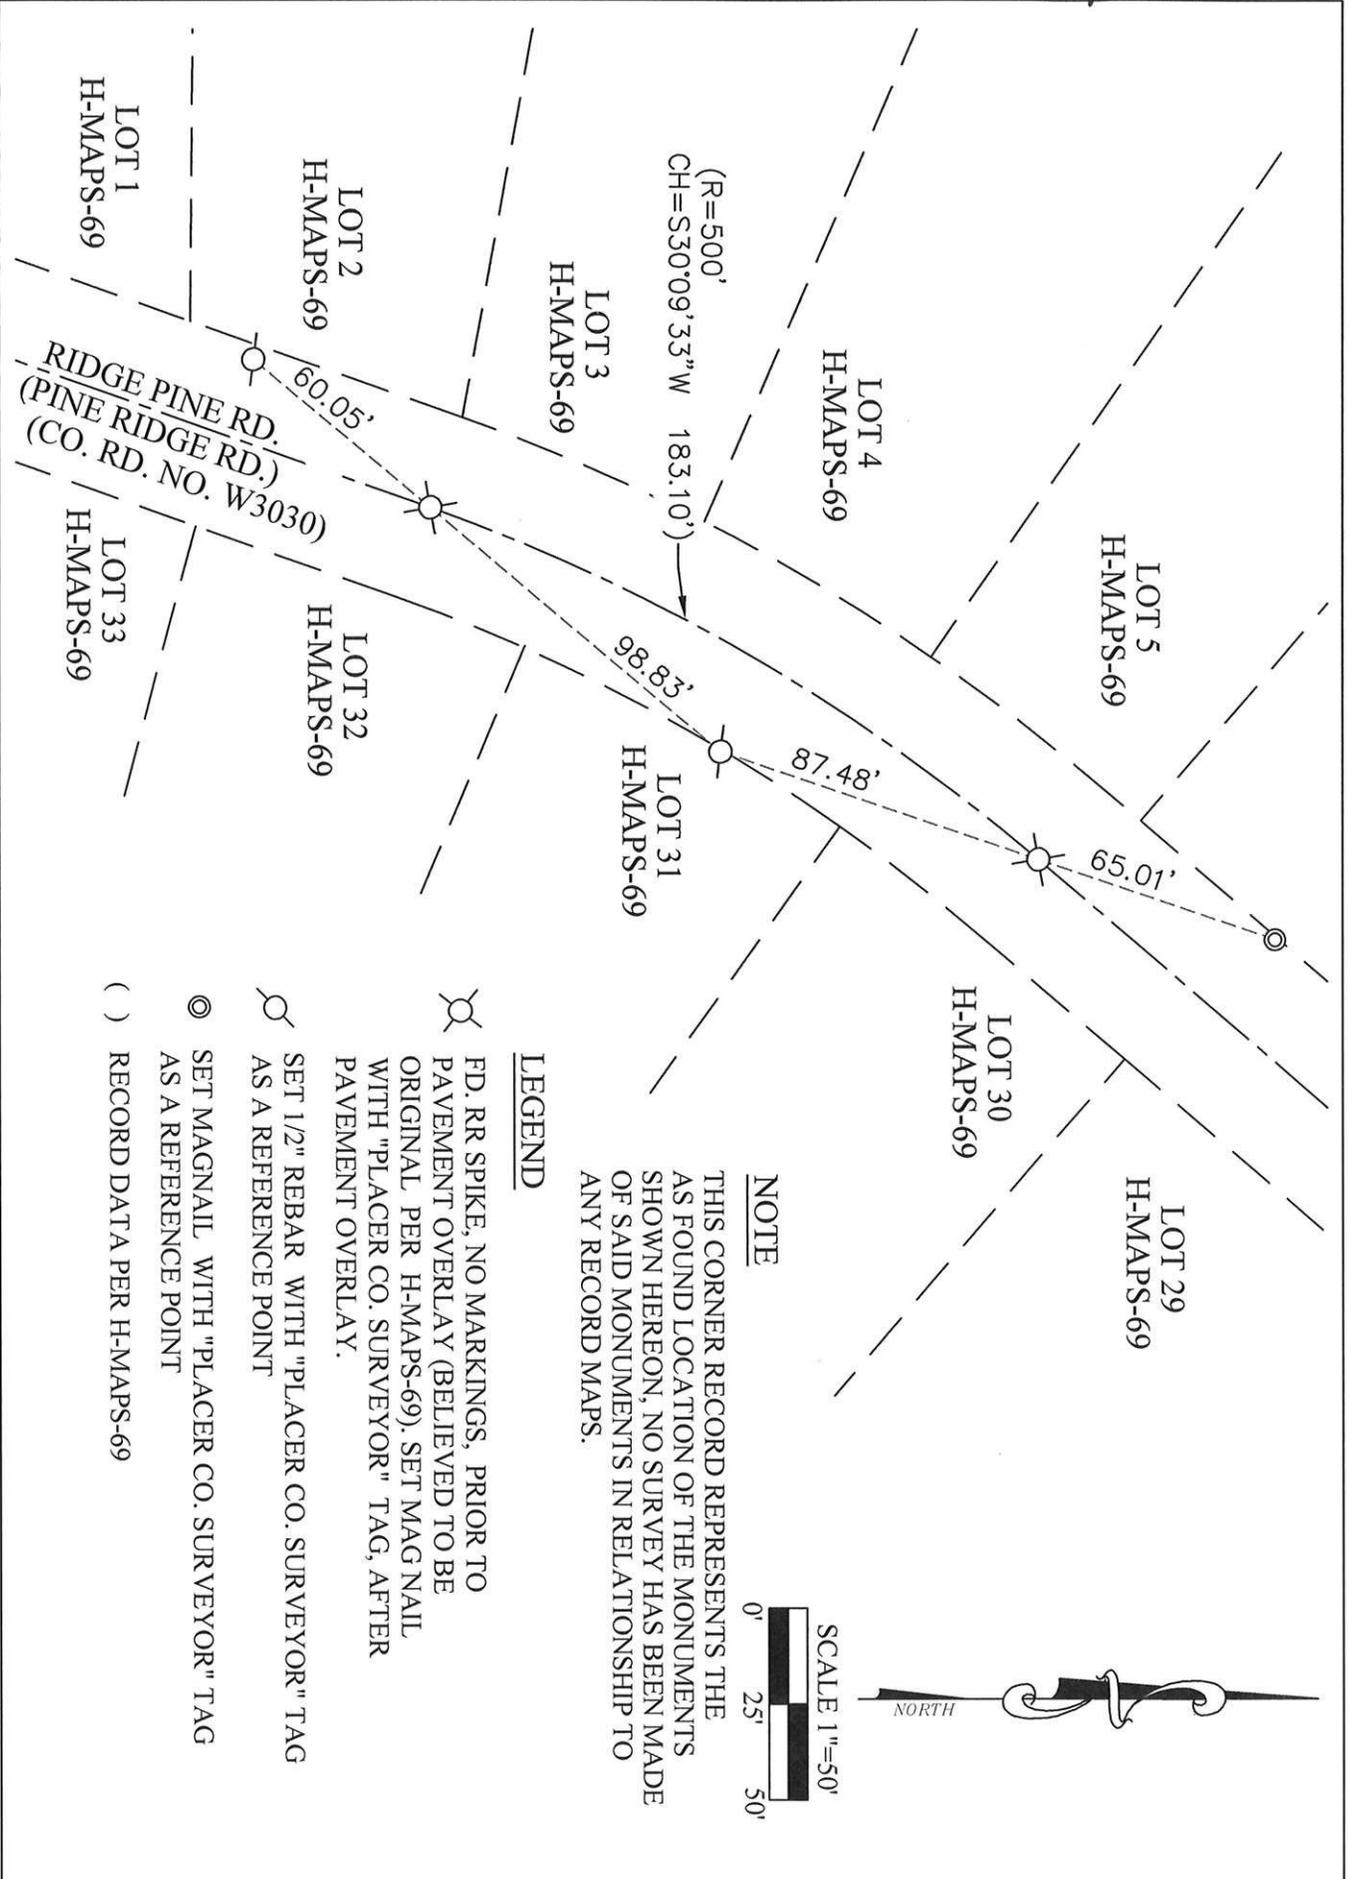

**NOTE**  
 THIS CORNER RECORD REPRESENTS THE AS FOUND LOCATION OF THE MONUMENTS SHOWN HEREON. NO SURVEY HAS BEEN MADE OF SAID MONUMENTS IN RELATIONSHIP TO ANY RECORD MAPS.

**LEGEND**

- ☼ FD. RR SPIKE, NO MARKINGS, PRIOR TO PAVEMENT OVERLAY (BELIEVED TO BE ORIGINAL PER H-MAPS-69), SET MAGNAIL WITH "PLACER CO. SURVEYOR" TAG, AFTER PAVEMENT OVERLAY.
- ⊙ SET 1/2" REBAR WITH "PLACER CO. SURVEYOR" TAG AS A REFERENCE POINT
- ⊙ SET MAGNAIL WITH "PLACER CO. SURVEYOR" TAG AS A REFERENCE POINT
- ( ) RECORD DATA PER H-MAPS-69