

CORNER RECORD

COUNTY OF PLACER T. 10N R. 6E M.D.M. MERIDIAN CALIFORNIA

CORNER TYPE: GOV'T. CORNER MEANDER RANCHO CONTROL OTHER LOT CORNER
 CORNER IDENTIFICATION - DATE OF VISIT APRIL 24 1985




CORNER - LEFT AS FOUND FOUND AND TAGGED REESTABLISHED OBLITERATED CORNER REBUILT

PHYSICAL DESCRIPTION OF CORNER FOUND: EVIDENCE AND METHOD USED TO IDENTIFY OR REESTABLISH _____

PHYSICAL DESCRIPTION OF MONUMENTS REBUILT OR PERPETUATED Set 3/4" rebar, tagged L.S. 2846 for the NE and SE corners of Lot 15, Block 37, C Maps 33

CALIFORNIA COORDINATE SYSTEM ORDER: FIRST SECOND THIRD
 STATIONS USED: NGS (USC & GS) STATE COUNTY OTHER STATION _____ STATION _____
 ZONE _____ ELEVATION _____ NORTHINGS (Y) _____ EASTINGS (X) _____

SKETCH: (Include reference tie or witness points, remarks and topo of area)

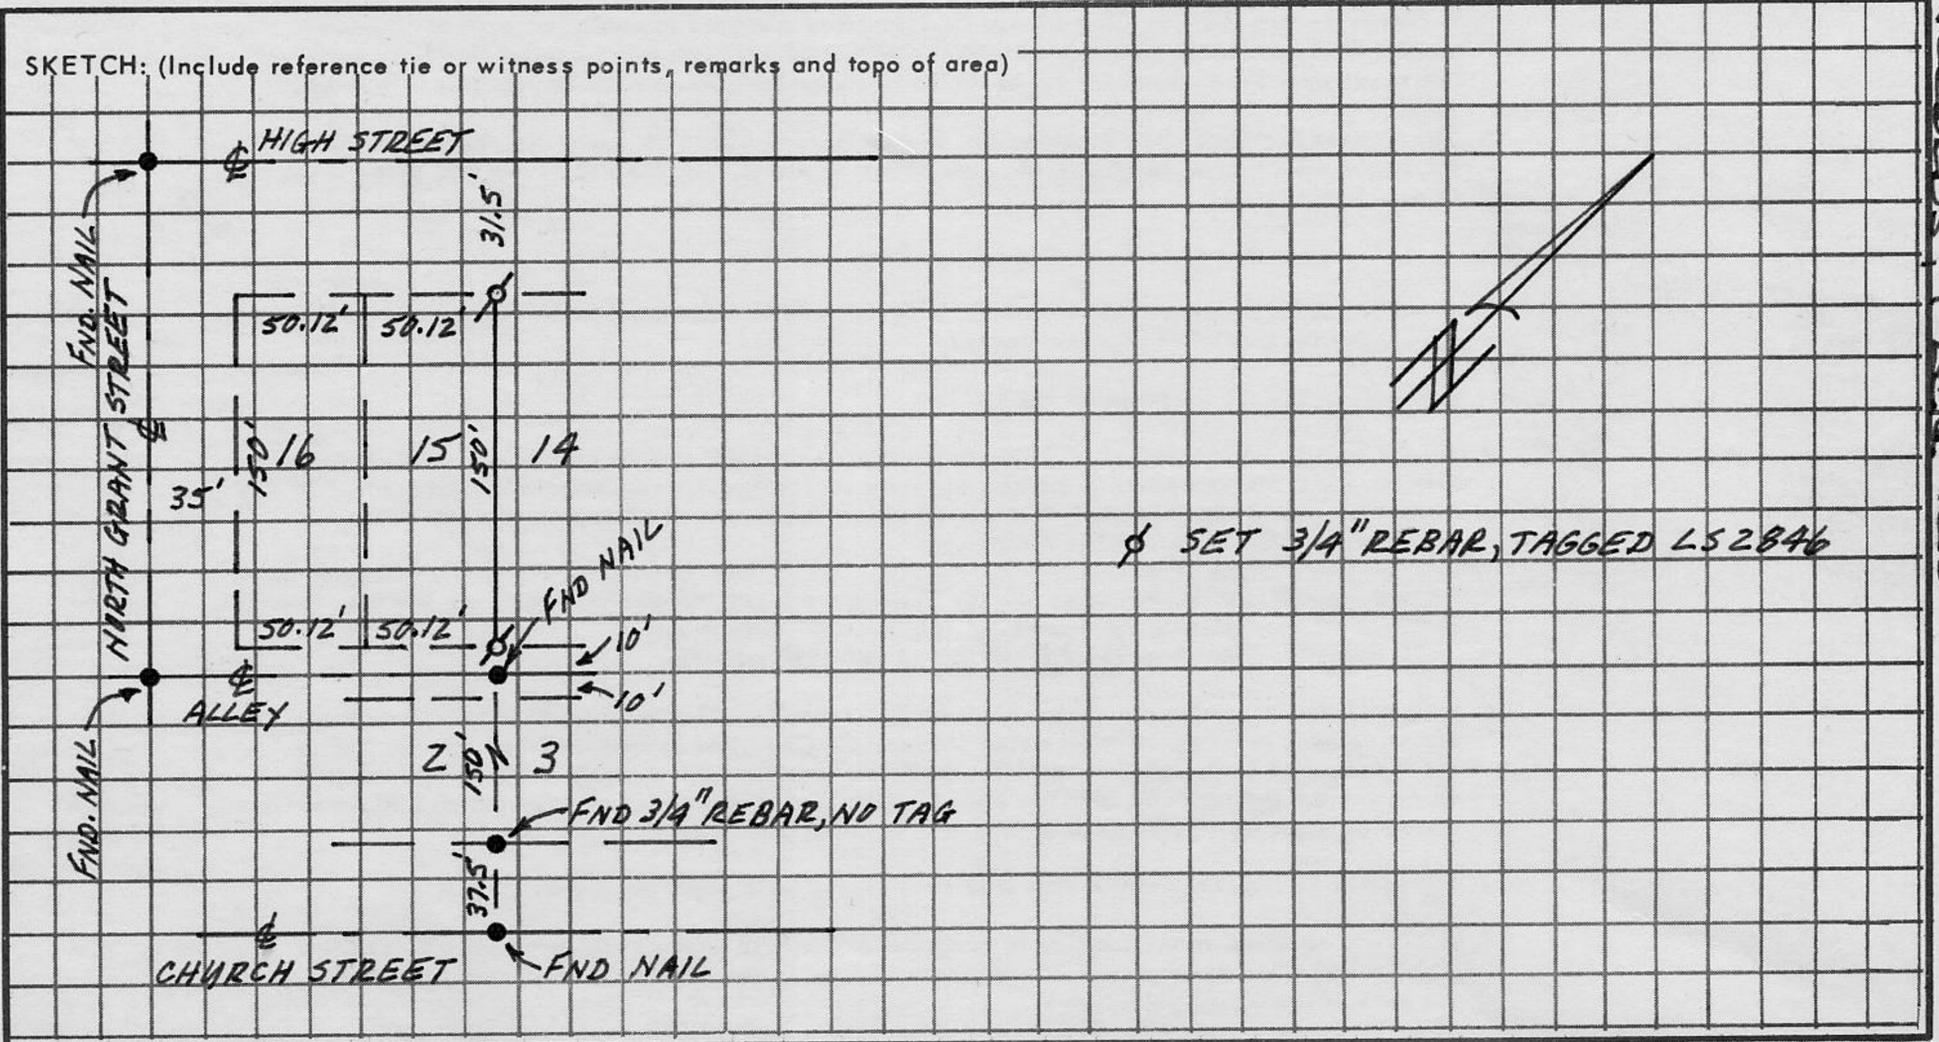

SURVEYOR'S CERTIFICATE

THIS CORNER RECORD WAS PREPARED BY ME OR UNDER MY DIRECTION IN CONFORMANCE WITH THE LAND SURVEYORS ACT ON APRIL 24 1985

SIGNED: _____

L.S. or R.C.E. No.: L.S. 2846



COUNTY SURVEYOR'S CERTIFICATE

THIS CORNER RECORD WAS RECEIVED JUNE 28 1985 AND EXAMINED AND FILED JULY 2 1985

BY: John Rubens
 TITLE: DEPUTY COUNTY SURVEYOR

DOCUMENT No. _____
 STATEMENT ON BACK OF SHEET

YES NO

BOOK 1, CORNER RECORDS PAGE 120