


(For County Use Only)

CORNER RECORD

COUNTY OF PLACER T. 11 NORTH R. 7 EAST M.D.B. & _____ MERIDIAN CALIFORNIA

CORNER TYPE: GOV'T. CORNER MEANDER RANCHO CONTROL OTHER
CORNER IDENTIFICATION — DATE OF VISIT 7-19 1985

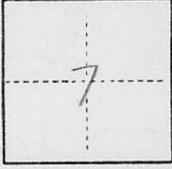

CORNER — LEFT AS FOUND FOUND AND TAGGED REESTABLISHED OBLITERATED CORNER REBUILT

PHYSICAL DESCRIPTION OF CORNER FOUND; EVIDENCE AND METHOD USED TO IDENTIFY OR REESTABLISH


Found all but one (1) record monument for LOT 8 of TRACT NO. 378 - MISSION OAKS filed in Book L of Maps at Page 8: Occupied the most westerly corner back-sighted the most southerly corner turned record angle and distance to reestablish obliterated corner

PHYSICAL DESCRIPTION OF MONUMENTS REBUILT OR PERPETUATED

CALIFORNIA COORDINATE SYSTEM ORDER: FIRST SECOND THIRD
STATIONS USED: NGS (USC & GS) STATE COUNTY OTHER STATION _____ STATION _____
ZONE _____ ELEVATION _____ NORTHINGS (Y) _____ EASTINGS (X) _____

(Fold)

SKETCH: (Include reference tie or witness points, remarks and topo of area)

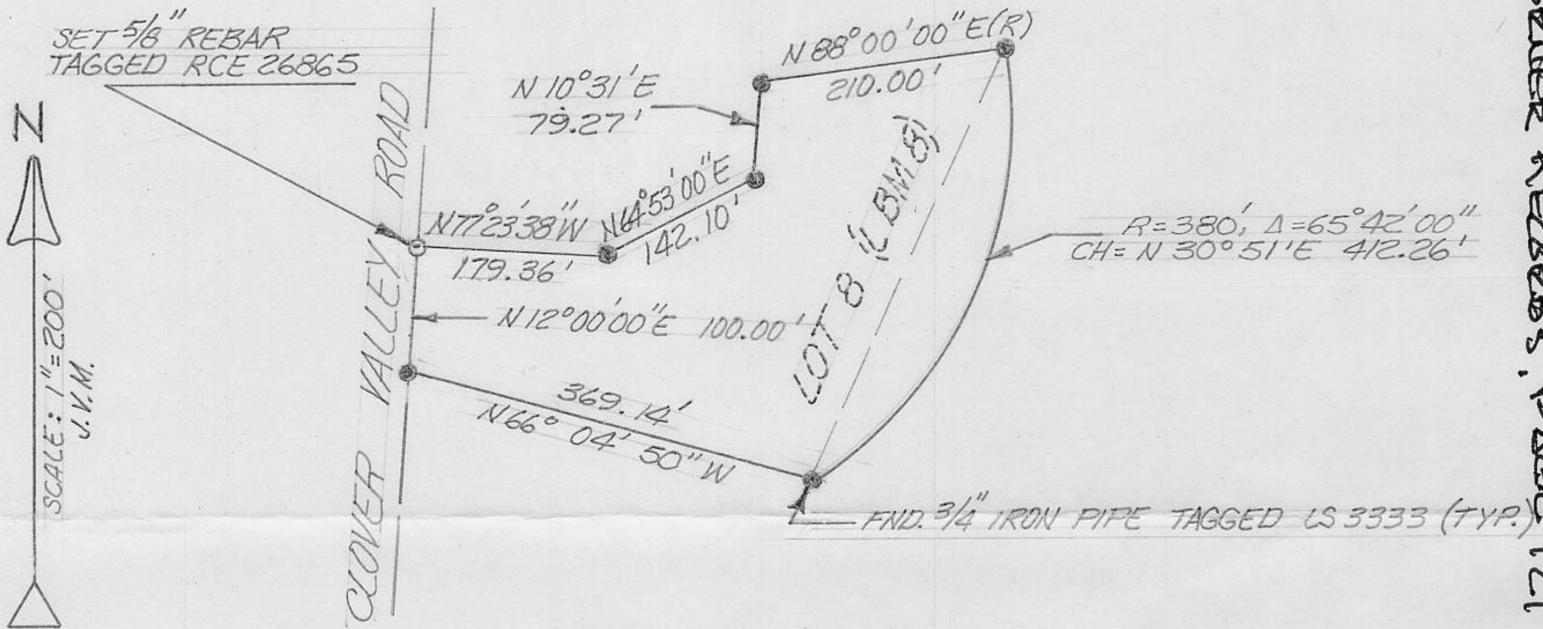

Book 1, Corner Rebars, Page 121

SURVEYOR'S CERTIFICATE

THIS CORNER RECORD WAS PREPARED BY ME OR UNDER MY DIRECTION IN CONFORMANCE WITH THE LAND SURVEYORS ACT ON 31 July 1985

SIGNED: Allen H. Dormuth No. 26865

L.S. or R.C.E. No.: R.C.E. 26865



COUNTY SURVEYOR'S CERTIFICATE

THE CORNER RECORD WAS RECEIVED AUG 8 1985 AND EXAMINED AND FILED AUG 9 1985

BY: John Rydgens TITLE: DEPUTY COUNTY SURVEYOR

DOCUMENT No. _____

STATEMENT ON BACK OF SHEET

YES NO