


(For County Use Only)

CORNER RECORD

COUNTY OF PLACER T. 11 N. R. 7 E. MOUNT DIABLO MERIDIAN CALIFORNIA

CORNER TYPE: GOV'T. CORNER MEANDER RANCHO CONTROL OTHER

CORNER IDENTIFICATION — DATE OF VISIT July 18, 19 85

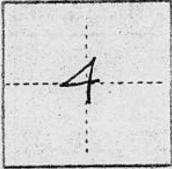

CORNER — LEFT AS FOUND FOUND AND TAGGED REESTABLISHED OBLITERATED CORNER REBUILT

PHYSICAL DESCRIPTION OF CORNER FOUND; EVIDENCE AND METHOD USED TO IDENTIFY OR REESTABLISH

Set 3/4" Rebar with Tag RCE 21478 at NE Corner, Parcel B per 3 PM 48.

PHYSICAL DESCRIPTION OF MONUMENTS REBUILT OR PERPETUATED

CALIFORNIA COORDINATE SYSTEM ORDER: FIRST SECOND THIRD
STATIONS USED: NGS (USC & GS) STATE COUNTY OTHER STATION _____ STATION _____
ZONE _____ ELEVATION _____ NORTHINGS (Y) _____ EASTINGS (X) _____

(Fold)




SKETCH: (Make reference tie or witness points, remarks and topo of area)

LEGEND

- FND 3/4" REBAR L.S. 3538
- SET 3/4" REBAR RCE 21478
- NOTHING FOUND OR SET

5 | 4
8 | 9

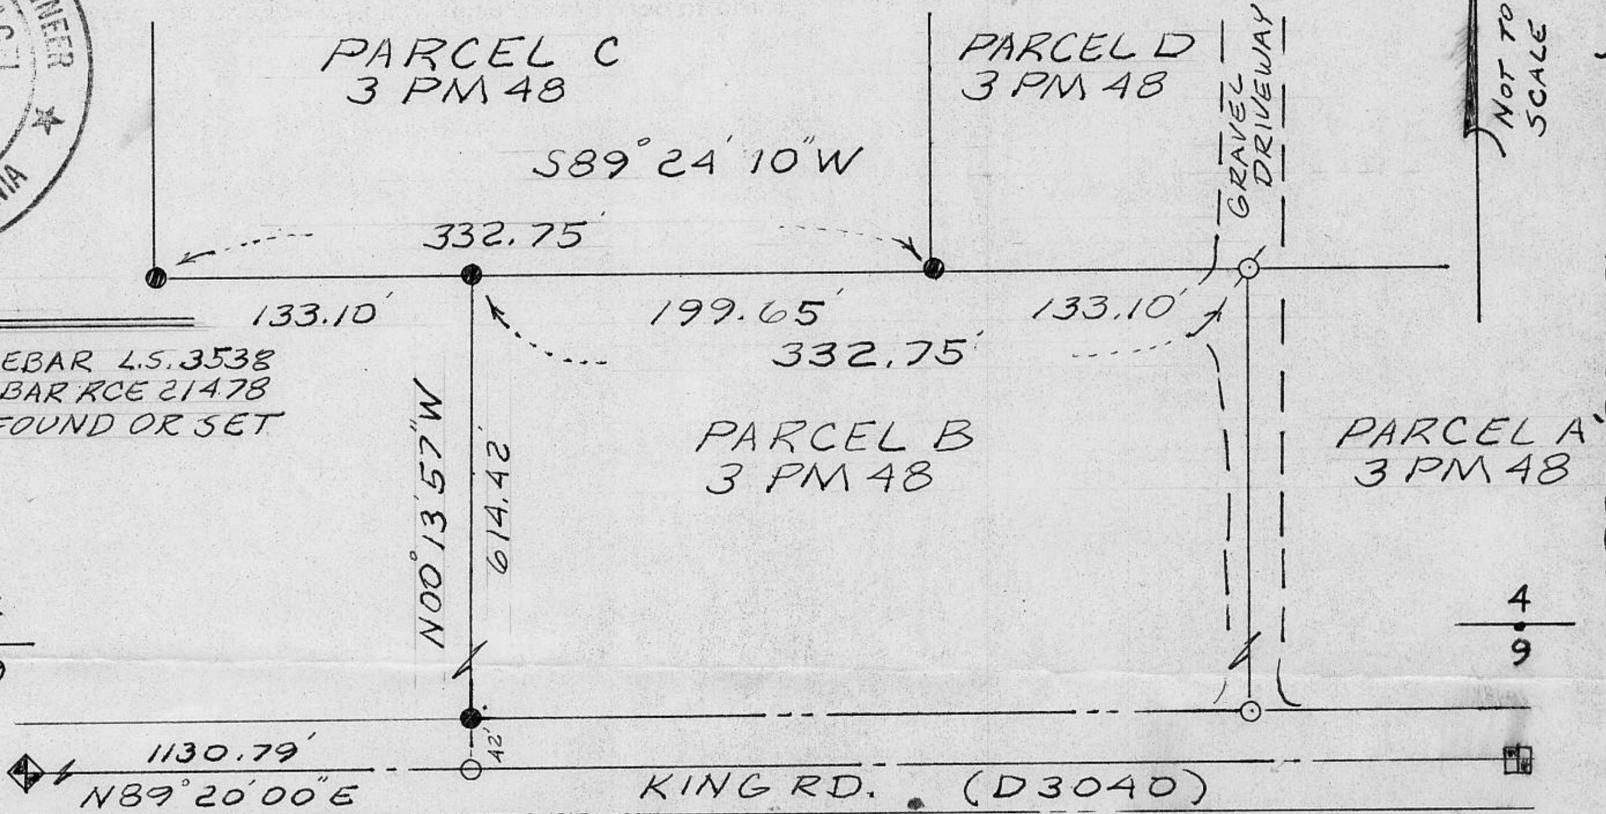

Book 1, Corner Records, Page 122

SURVEYOR'S CERTIFICATE

THIS CORNER RECORD WAS PREPARED BY ME OR UNDER MY DIRECTION IN CONFORMANCE WITH THE LAND SURVEYORS ACT ON September 6, 19 85

SIGNED: [Signature]

L.S. or R.C.E. No.: R.C.E. 21478

SEAL

COUNTY SURVEYOR'S CERTIFICATE

THE CORNER RECORD WAS RECEIVED SEPT 10, 19 85 AND EXAMINED AND FILED SEPT 16, 19 85

AND EXAMINED BY: John R. [Signature]
TITLE: DEPUTY COUNTY SURVEYOR

DOCUMENT No. _____

STATEMENT ON BACK OF SHEET

STATEMENT ON BACK OF SHEET

YES

NO