


(For County Use Only)

### CORNER RECORD

COUNTY OF PLACER T. 15N R. 12E MOUNT DIABLO MERIDIAN CALIFORNIA

CORNER TYPE: GOVT. CORNER  MEANDER  RANCHO  CONTROL  OTHER  MINERAL SURVEY  
CORNER IDENTIFICATION — DATE OF VISIT NOVEMBER 7 19 85 BASIS OF BEARING: STAFF COMPASS BEARING  
DECLINATION  $17\frac{1}{2}$  DEGREES EAST, PER DUNCAN  
PEAK 7.5 MIN. QUAD.

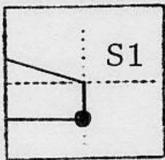

ANGLES MEASURED WITH TOPCON GTS-2  
RECORD ( ) E. C. UREN 1885

CORNER — LEFT AS FOUND  FOUND AND TAGGED  REESTABLISHED OBLITERATED CORNER  REBUILT


PHYSICAL DESCRIPTION OF CORNER FOUND: EVIDENCE AND METHOD USED TO IDENTIFY OR REESTABLISH NO TRACE OF CORNER FOUND.  
FOUND 26" P. PINE WITH PREVIOUSLY OPEN FACED AND VISIBLE SCRIBING. FOUND 40" P. PINE  
STUMP, NO FACE OR SCRIBING FOUND. DIST.-DIST. INTERSECT NOT PRACTICAL. USED BRG.-BRG.  
INTERSECT TO REESTABLISH CORNER POSITION.

PHYSICAL DESCRIPTION OF MONUMENTS REBUILT OR PERPETUATED SET 2 1/2" ALUM. PIPE WITH 3/4 ALUM. CAP. PIPE IS  
FLARED AT BASE WITH "DEEP-1" MAGNETIC LOCATOR PLACED UNDER BASE OF PIPE. SET AT POINT  
OF BRG.-BRG. INTERSECT. BUILT STONE MOUND AROUND PIPE 24" DIA X 12" HIGH. FROM WHICH:  
9" W. FIR, SCRIBED: "COR 3 MS2317BT" BEARS: S32°42'E, 17.2FT. A 40" P. PINE STUMP BEARS:  
S29°40'E, 34.0 FT (S29°45'E, 50 LKS, 33 FT). A 8" W. FIR, SCRIBED: "BT" WITH X AT BREAST  
HEIGHT BEARS: S61°03' W, 23.6 FT. A 26" P. PINE W/VISIBLE SCRIBING BEARS: N49°45' W,  
22.7' (N49°45' W, 33 LKS, 21.8 FT)

CALIFORNIA COORDINATE SYSTEM ORDER: FIRST  SECOND  THIRD   
STATIONS USED: NGS (USC & GS)  STATE  COUNTY  OTHER  STATION \_\_\_\_\_ STATION \_\_\_\_\_  
ZONE \_\_\_\_\_ ELEVATION \_\_\_\_\_ NORTHINGS (Y) \_\_\_\_\_ EASTINGS (X) \_\_\_\_\_

(Fold)


SKETCH: (Include reference tie or witness points, remarks and topo of area)

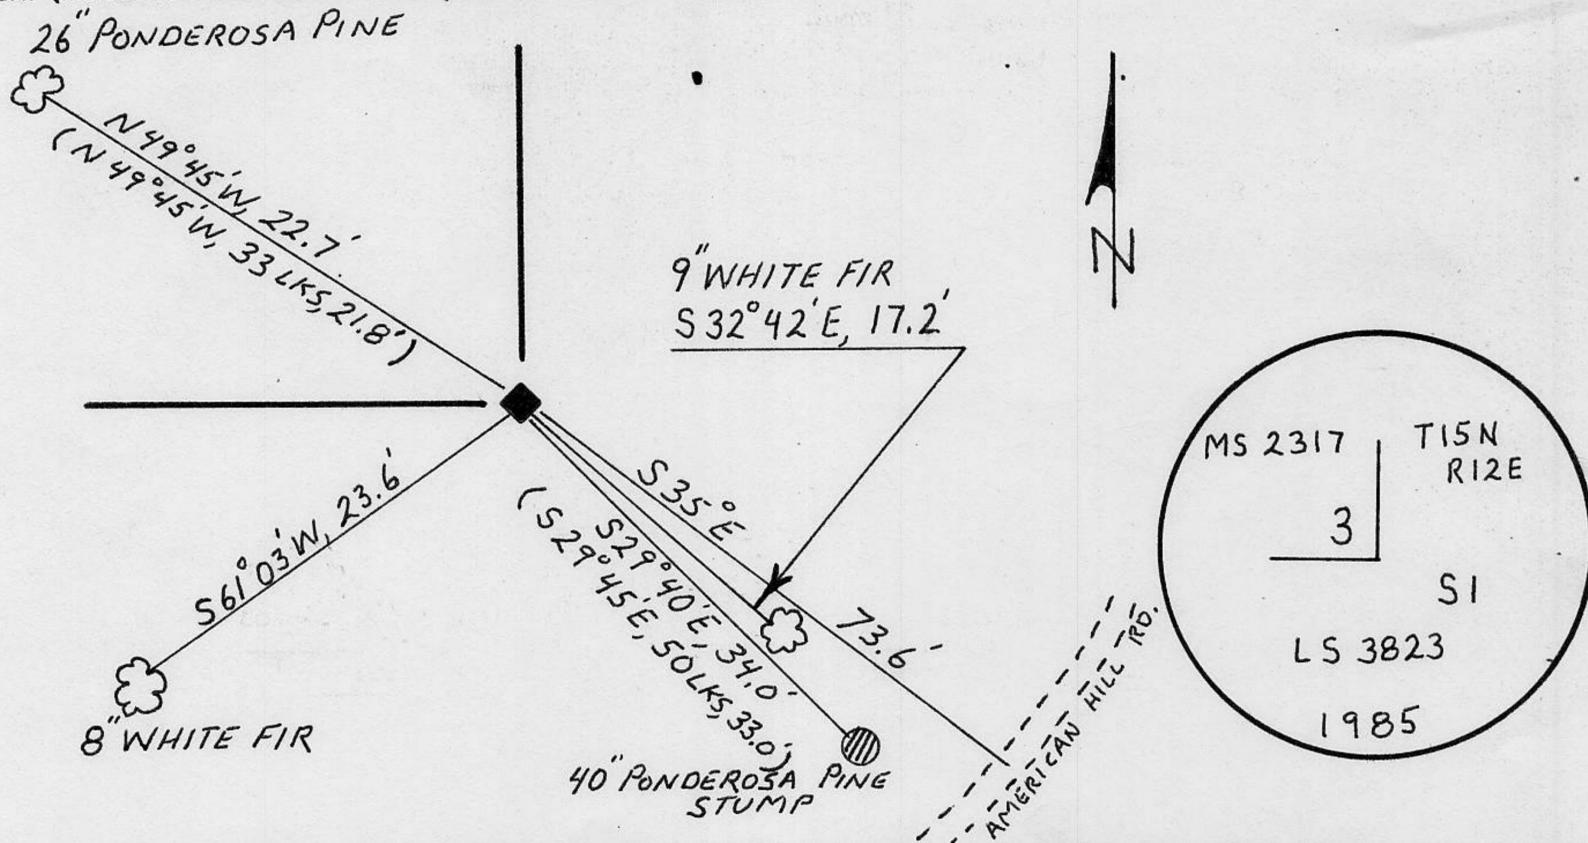

#### SURVEYOR'S CERTIFICATE

THIS CORNER RECORD WAS PREPARED BY ME OR UNDER MY  
DIRECTION IN CONFORMANCE WITH THE LAND SURVEYORS ACT  
ON November

SIGNED: E. W. Heiser  
L.S. or R.C.E. No.: No. 3823

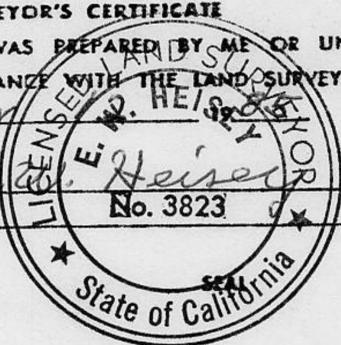

#### COUNTY SURVEYOR'S CERTIFICATE

THE CORNER RECORD WAS RECEIVED Nov 19 19 85  
AND EXAMINED AND FILED Nov 21 19 85

BY: John Rubens  
TITLE: DEPUTY COUNTY SURVEYOR

DOCUMENT No. \_\_\_\_\_

STATEMENT ON BACK OF SHEET

YES  NO

Book 1, Corner Records, Page 128