


(For County Use Only)

CORNER RECORD

COUNTY OF PLACER T. 14N R. 11E MOUNT DIABLO MERIDIAN CALIFORNIA

CORNER TYPE: GOVT. CORNER MEANDER RANCHO CONTROL OTHER MINERAL SURVEY
CORNER IDENTIFICATION — DATE OF VISIT DECEMBER 4 1985 BASIS OF BEARING: STAFF COMPASS BEARING
DECLINATION 17' DEGREES EAST, PER FORESTHILL 7.5 MIN. QUAD.
ANGLES MEASURED WITH TOPCON GTS-2
MINERAL SURVEY #2918, RECORD () R. L. DUNN 1889

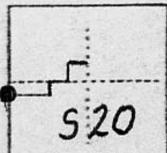

CORNER — LEFT AS FOUND FOUND AND TAGGED REESTABLISHED OBLITERATED CORNER REBUILT


PHYSICAL DESCRIPTION OF CORNER FOUND; EVIDENCE AND METHOD USED TO IDENTIFY OR REESTABLISH FOUND NO TRACE OF ORIGINAL CORNER. FOUND 18" BLACK OAK WITH HEALED BLAZE. REOPENED BLAZE, FOUND DECAYED FACE WITH REMNANTS OF AXE WORK AND SCRIBING. USED RECORD BEARING AND DISTANCE TO REESTABLISH CORNER POSITION.

PHYSICAL DESCRIPTION OF MONUMENTS REBUILT OR PERPETUATED SET 2 1/2" ALUM. PIPE WITH 3/4" ALUM CAP. PIPE IS FLARED AT BASE WITH "DEEP-1" MAGNETIC LOCATOR PLACED UNDER BASE OF PIPE. SET AT RECORD BEARING AND DISTANCE FROM 18" BLACK OAK. FROM WHICH: AN 18" BLACK OAK WITH HEALED BLAZE BEARS: N38°E, 11.9 FT. (N38°E, 18 LKS, 11.9'). A 10" DOUG FIR SCRIBED: "MS 2918 COR 12 BT" BEARS: S05°58'E, 39.9 FT.

CALIFORNIA COORDINATE SYSTEM ORDER: FIRST SECOND THIRD
STATIONS USED: NGS (USC & GS) STATE COUNTY OTHER STATION _____ STATION _____
ZONE _____ ELEVATION _____ NORTHINGS (Y) _____ EASTINGS (X) _____

(Fold)


SKETCH: (Include reference tie or witness points, remarks and topo of area)

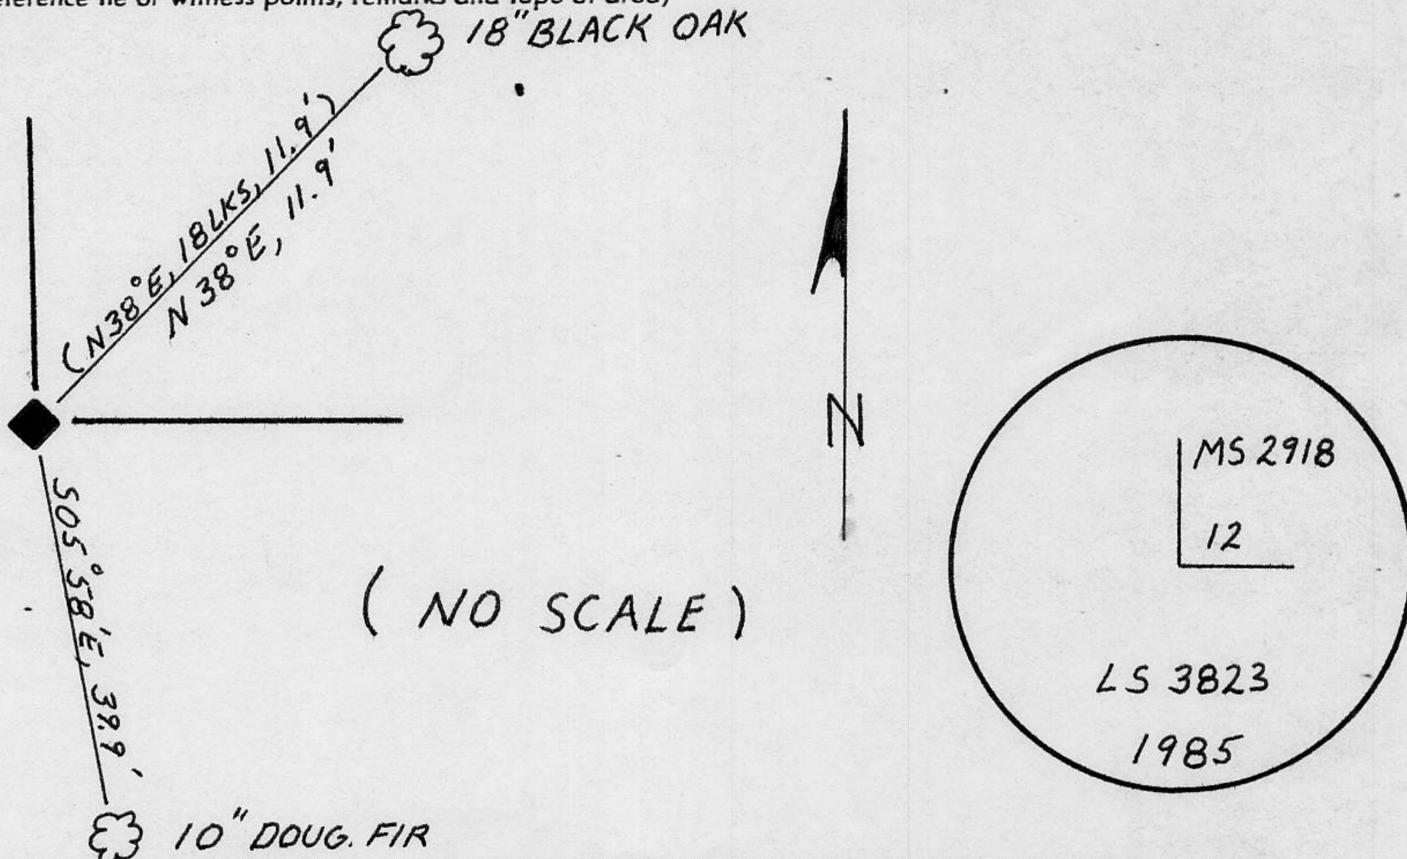

SURVEYOR'S CERTIFICATE

THIS CORNER RECORD WAS PREPARED BY MEDOR UNDER MY DIRECTION IN CONFORMANCE WITH THE LAND SURVEYORS ACT ON December 4 1985

SIGNED: Ellen W. Brasey
L.S. or R.C.E. No.: No. 3823

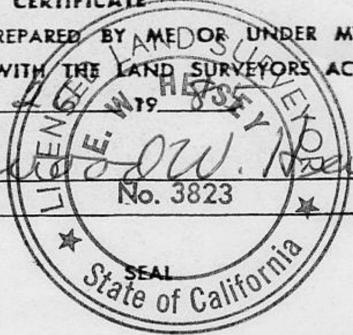

COUNTY SURVEYOR'S CERTIFICATE

THE CORNER RECORD WAS RECEIVED DEC 30 19 85 AND EXAMINED AND FILED DEC 30 19 85

BY: John R. [Signature]
TITLE: DEPUTY COUNTY SURVEYOR

DOCUMENT No. _____

STATEMENT ON BACK OF SHEET

YES NO

Book 1, Corner Records, Page 131