

(For County Use Only)


CORNER RECORD

COUNTY OF PLACER T. 14N R. 11E MOUNT DIABLO MERIDIAN CALIFORNIA

CORNER TYPE: GOVT. CORNER MEANDER RANCHO CONTROL OTHER MINERAL SURVEY

CORNER IDENTIFICATION — DATE OF VISIT NOVEMBER 26 1985

BASIS OF BEARING: STAFF COMPASS BEARING DECLINATION 17' DEGREES EAST, PER FORESTHILL 7.5 MIN. QUAD. ANGLES MEASURED WITH TOPCON GTS-2 MINERAL SURVEY #2918, RECORD () R. L. DUNN 1899

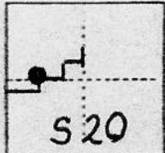

CORNER — LEFT AS FOUND FOUND AND TAGGED REESTABLISHED OBLITERATED CORNER REBUILT


PHYSICAL DESCRIPTION OF CORNER FOUND; EVIDENCE AND METHOD USED TO IDENTIFY OR REESTABLISH FOUND STONE MOUND DEEPLY BURIED IN SOIL. FOUND 34" DOUG FIR SNAG WITH OLD REOPENED BLAZE, FACE WITH SCRIBING VISIBLE, NOT LEGIBLE. STONE MOUND FITS RECORD BEARING AND DISTANCE FROM ORIGINAL BT.

PHYSICAL DESCRIPTION OF MONUMENTS REBUILT OR PERPETUATED SET 2 1/2" ALUM. PIPE WITH 3 1/4" ALUM. CAP. PIPE IS FLARED AT BASE WITH "DEEP-1" MAGNETIC LOCATOR PLACED UNDER BASE OF PIPE. SET IN CENTER OF OLD STONE MOUND. REBUILT MOUND AROUND PIPE 24" DIA x 8" HIGH. FROM WHICH: A 34" DOUG FIR SNAG WITH VISIBLE SCRIBING BEARS: S25°45'W, 17.8 FT. (S25°45'W, 27 LKS, 17.8FT.) A 13" DOUG FIR SCRIBED: "MS 2918 COR 14 BT" BEARS: N28°05'E, 14.4 FT. A 12" DOUG FIR SCRIBED: "MS 2918 COR 14 BT" BEARS: S56°41'E, 47.8 FT.

CALIFORNIA COORDINATE SYSTEM ORDER: FIRST SECOND THIRD
STATIONS USED: NGS (USC & GS) STATE COUNTY OTHER STATION _____ STATION _____
ZONE _____ ELEVATION _____ NORTHINGS (Y) _____ EASTINGS (X) _____

(Fold)


SKETCH: (Include reference tie or witness points, remarks and topo of area)

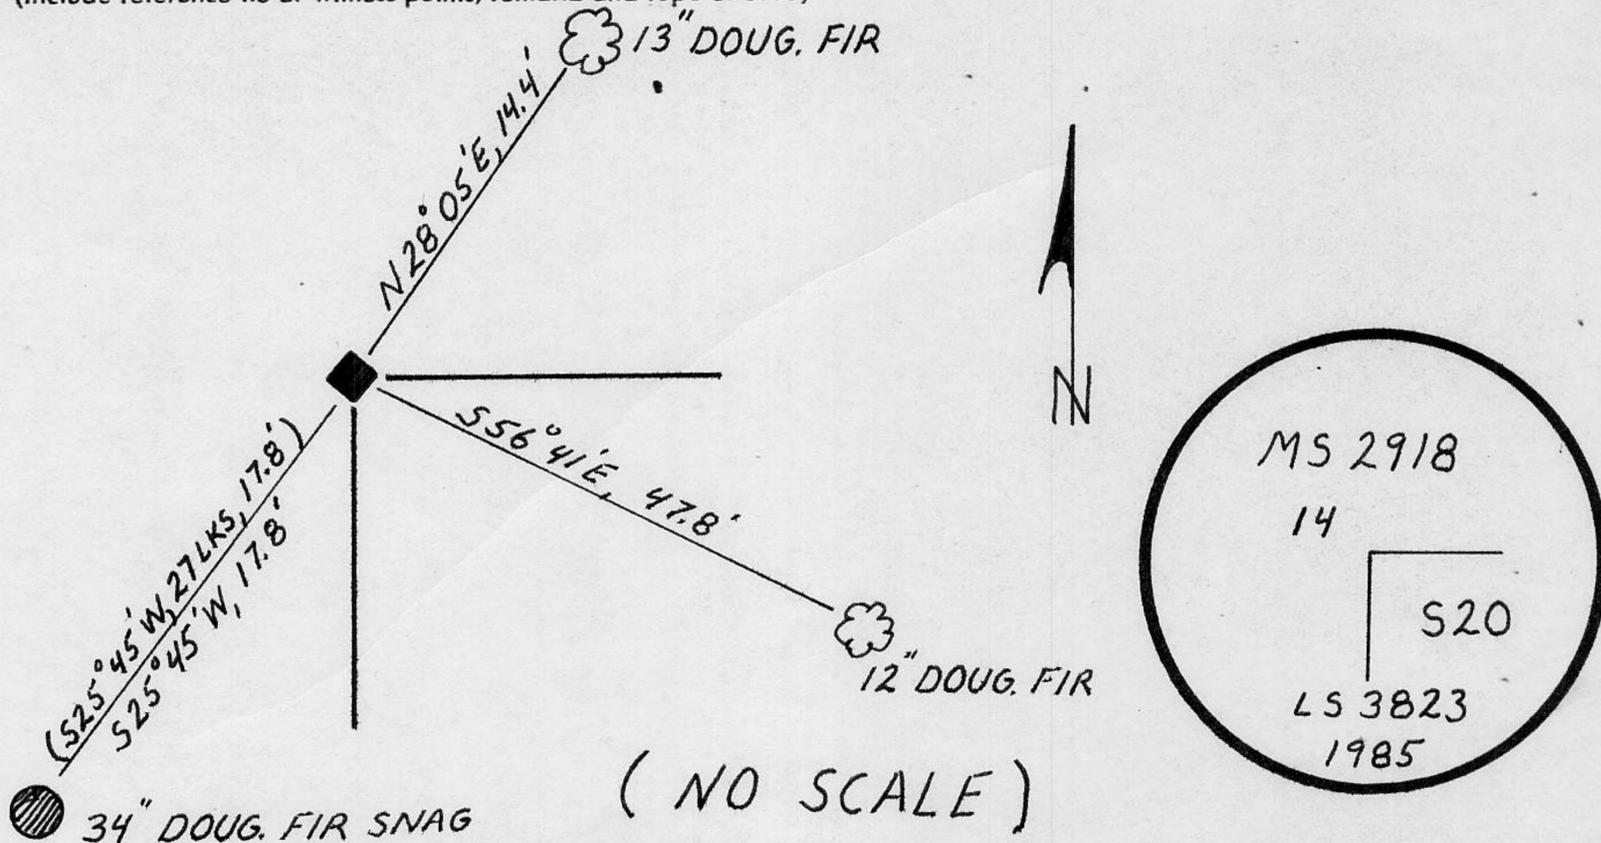

SURVEYOR'S CERTIFICATE

THIS CORNER RECORD WAS PREPARED BY ME OR UNDER MY DIRECTION IN CONFORMANCE WITH THE LAND SURVEYORS ACT ON December 26 1985

SIGNED: Edward W. Hessay
L.S. or R.C.E. No.: No. 3823

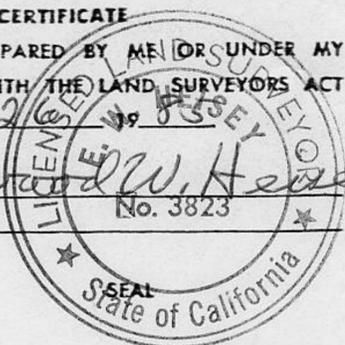

COUNTY SURVEYOR'S CERTIFICATE

THE CORNER RECORD WAS RECEIVED DEC 30 1985 AND EXAMINED AND FILED DEC 30 1985

BY: John R. [Signature]
TITLE: DEPUTY COUNTY SURVEYOR

DOCUMENT No. _____

STATEMENT ON BACK OF SHEET

YES NO

Book 1, Corner Records, Page 133