

(For County Use Only)

CORNER RECORD

Lot corner common to Lots 78, 81, 82 Sierra View Heights,

COUNTY OF Placer T. 13N R. 8E Units 3 & 4 MERIDIAN CALIFORNIA

CORNER TYPE: GOV'T. CORNER MEANDER RANCHO CONTROL OTHER

CORNER IDENTIFICATION — DATE OF VISIT March 25, 1986



CORNER — LEFT AS FOUND FOUND AND TAGGED REESTABLISHED OBLITERATED CORNER REBUILT

PHYSICAL DESCRIPTION OF CORNER FOUND; EVIDENCE AND METHOD USED TO IDENTIFY OR REESTABLISH

Corner lost, re-established from adjacent monuments.

PHYSICAL DESCRIPTION OF MONUMENTS REBUILT OR PERPETUATED

Set 3/4 inch rebar with copper sleeve marked LS 3062

CALIFORNIA COORDINATE SYSTEM ORDER: FIRST SECOND THIRD
STATIONS USED: NGS (USC & GS) STATE COUNTY OTHER STATION _____ STATION _____
ZONE _____ ELEVATION _____ NORTHINGS (Y) _____ EASTINGS (X) _____

(Fold)

SKETCH: (Include reference tie or witness points, remarks and topo of area)

See attached map.

SURVEYOR'S CERTIFICATE

THIS CORNER RECORD WAS PREPARED BY ME OR UNDER MY DIRECTION IN CONFORMANCE WITH THE LAND SURVEYORS ACT ON APRIL 7, 1986

SIGNED: Emerson L. Smith

L.S. or R.C.E. No.: LS 3062



COUNTY SURVEYOR'S CERTIFICATE

THE CORNER RECORD WAS RECEIVED APR 15 1986 AND EXAMINED AND FILED APR 18 1986


BY: John R. [Signature]
TITLE: DEPUTY COUNTY SURVEYOR

DOCUMENT No. _____

STATEMENT ON BACK OF SHEET

YES NO

Book 1, Corner Records, Page 136

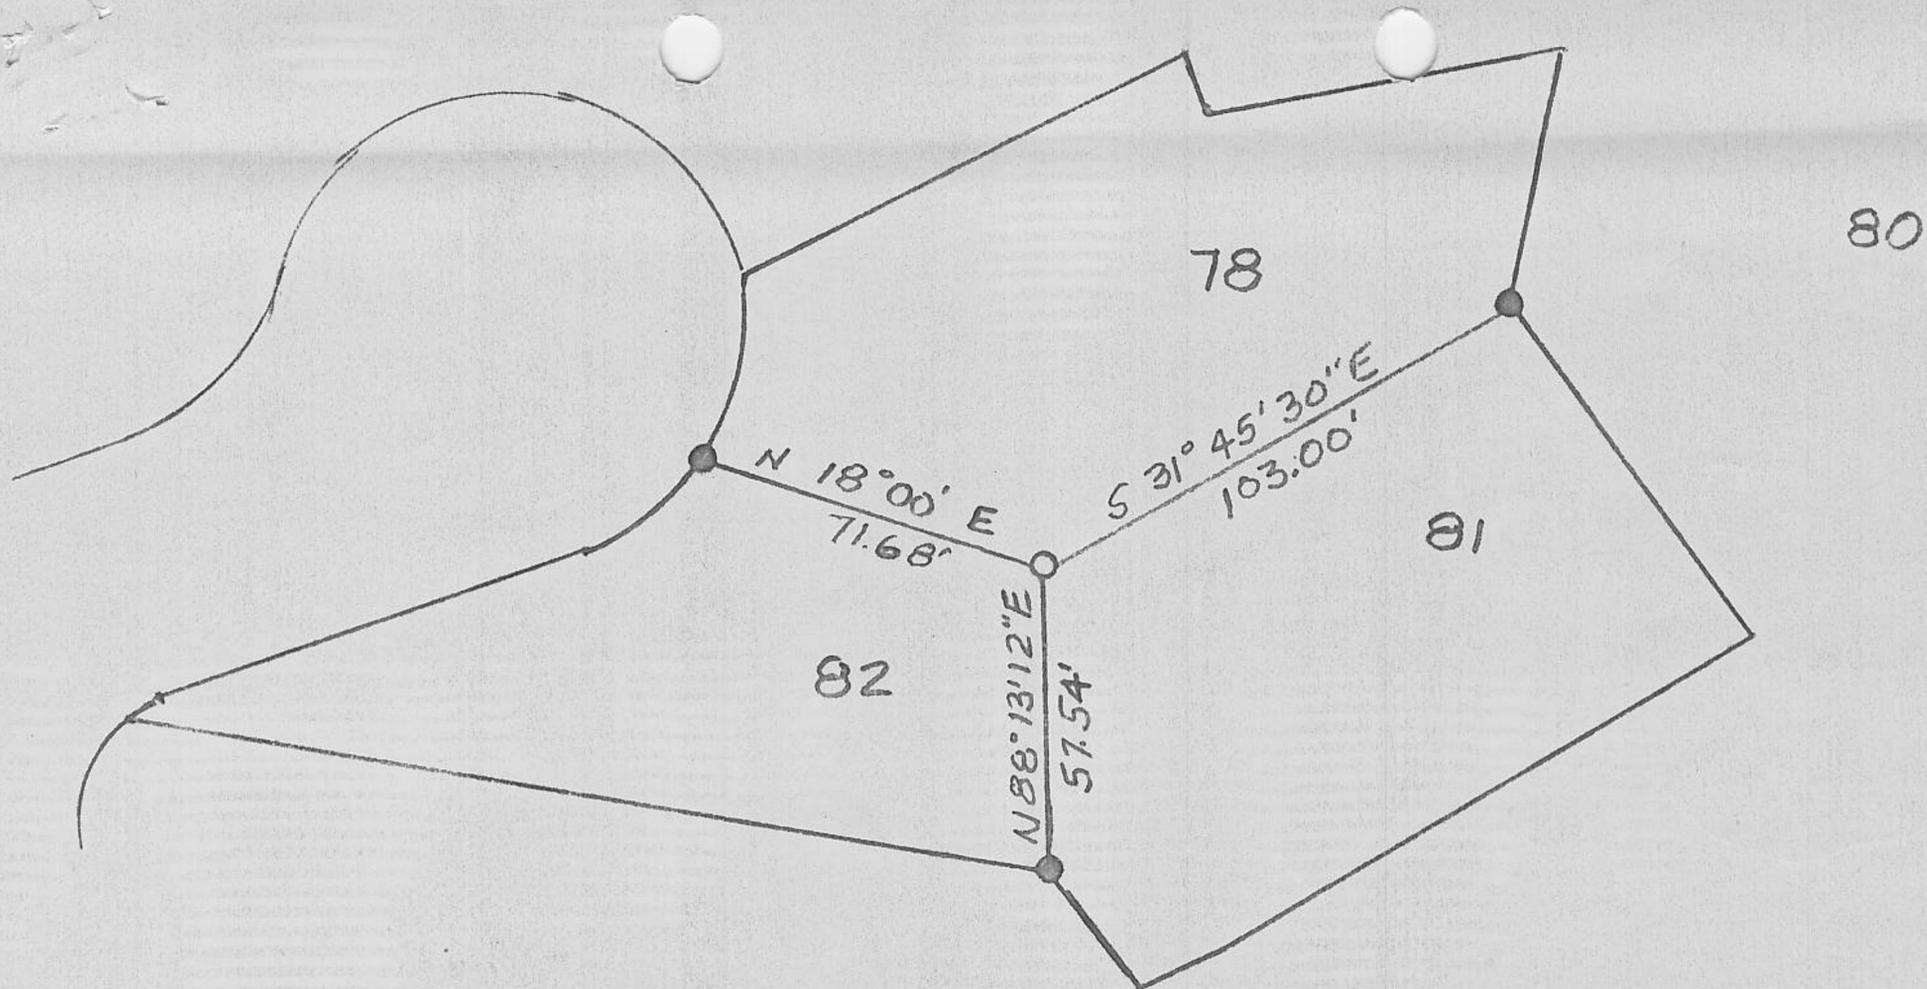

CORNER REMONUMENTATION MAP

LOTS 78, 81 & 82 SIERRA VIEW HEIGHTS UNITS 3 & 4

SCALE: 1" = 50'

MARCH 1986

EMERSON L. SMITH
LS 3062



- FOUND $\frac{3}{4}$ " REBAR PER N/MAPS/23
- SET $\frac{3}{4}$ " REBAR WITH COPPER SLEEVE MARKED LS 3062