

(For County Use Only)

CORNER RECORD

Lot corners of Lot 78, Sierra View Heights Units 3 & 4

COUNTY OF Placer T. 13N R. 8E MERIDIAN CALIFORNIA

CORNER TYPE: GOV'T. CORNER MEANDER RANCHO CONTROL OTHER

CORNER IDENTIFICATION — DATE OF VISIT July 15, 1986



CORNER — LEFT AS FOUND FOUND AND TAGGED REESTABLISHED OBLITERATED CORNER REBUILT

PHYSICAL DESCRIPTION OF CORNER FOUND; EVIDENCE AND METHOD USED TO IDENTIFY OR REESTABLISH

One corner disturbed and reset.

One corner lost and re-established from adjacent monuments.

PHYSICAL DESCRIPTION OF MONUMENTS REBUILT OR PERPETUATED

Re-set original disturbed rebar.

Set 3/4 inch rebar with copper sleeve marked LS 3062

CALIFORNIA COORDINATE SYSTEM ORDER: FIRST SECOND THIRD
STATIONS USED: NGS (USC & GS) STATE COUNTY OTHER STATION _____ STATION _____
ZONE _____ ELEVATION _____ NORTHINGS (Y) _____ EASTINGS (X) _____

(Fold)

SKETCH: (Include reference tie or witness points, remarks and topo of area)

See attached map.

Book 1, Corner Records, Page 140

SURVEYOR'S CERTIFICATE

THIS CORNER RECORD WAS PREPARED BY ME OR UNDER MY DIRECTION IN CONFORMANCE WITH THE LAND SURVEYORS ACT

ON July 21, 19 86

SIGNED: Emerson L. Smith

L.S. or R.C.E. No.: LS 3062



COUNTY SURVEYOR'S CERTIFICATE

THE CORNER RECORD WAS RECEIVED July 21, 19 86
AND EXAMINED AND FILED JULY 22, 19 86

BY: John Rutgers
TITLE: DEPUTY COUNTY SURVEYOR


DOCUMENT No. _____

STATEMENT ON BACK OF SHEET

YES NO



SEAL

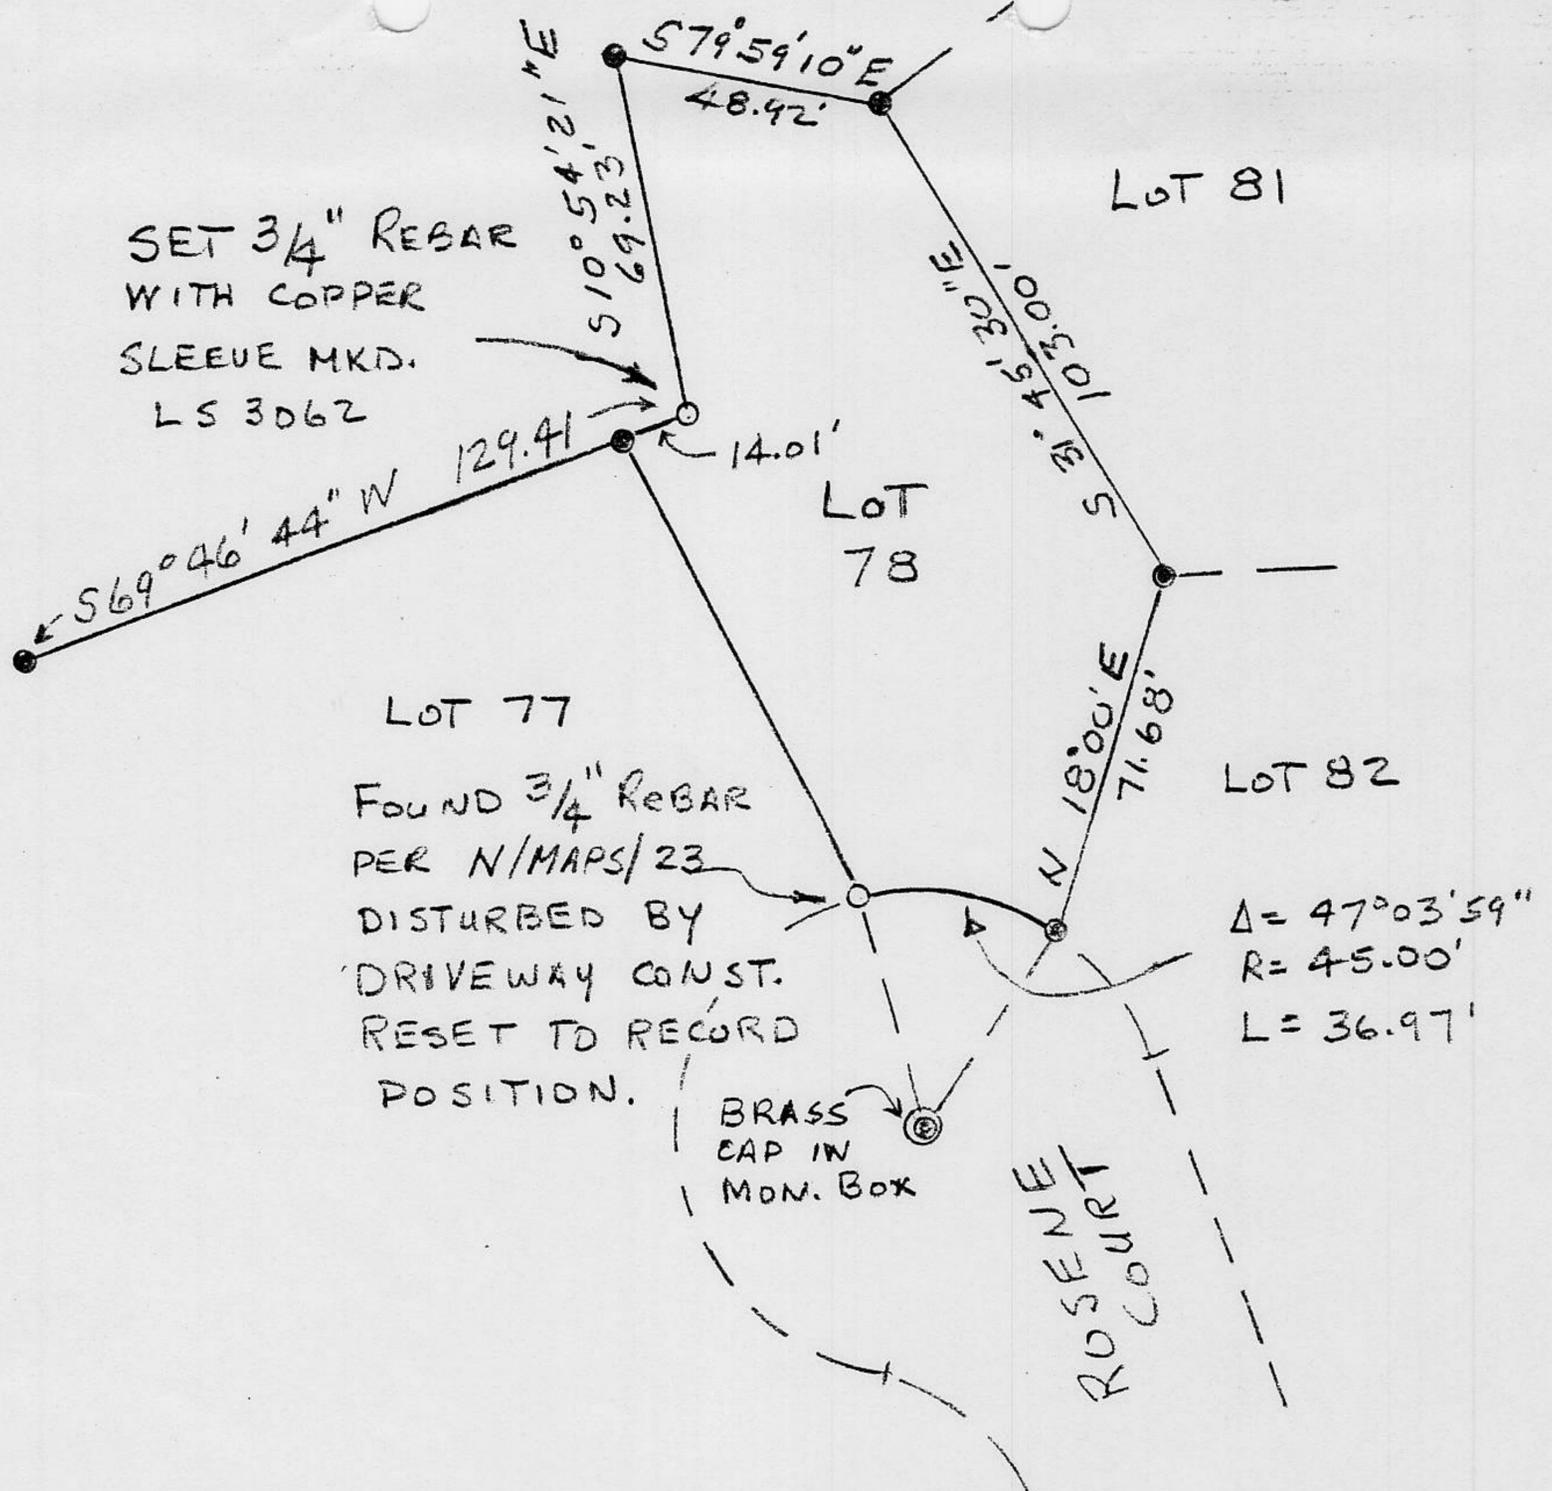

CORNER REMONUMENTATION MAP

LOT 78 OF SIERRA VIEW HEIGHTS UNITS 3 & 4

SCALE 1" = 50'

JULY 1986

EMERSON L. SMITH
LS 3062

⊙ = FOUND 3/4" REBAR PER N/MAPS/23

Book 1, Corner Records, Page 140