

CORNER RECORD

COUNTY OF PLACER T. 16 N R. 17 E M.D. MERIDIAN CALIFORNIA

CORNER TYPE: GOV'T. CORNER MEANDER RANCHO CONTROL OTHER
 CORNER IDENTIFICATION - DATE OF VISIT MAY 8 1989



LOT 3, FULTON ACRES, D MAPS 93

CORNER - LEFT AS FOUND FOUND AND TAGGED REESTABLISHED OBLITERATED CORNER REBUILT

PHYSICAL DESCRIPTION OF CORNER FOUND: EVIDENCE AND METHOD USED TO IDENTIFY OR REESTABLISH _____


● ~ FND MONUMENT AS INDICATED

PHYSICAL DESCRIPTION OF MONUMENTS REBUILT OR PERPETUATED _____

⊘ ~ SET 5/8" ♂ REBAR WITH YELLOW PLASTIC CAP L.S. 3422

○ ~ DIMENSION POINT ONLY, NO SEARCH MADE

CALIFORNIA COORDINATE SYSTEM ORDER: FIRST SECOND THIRD N/A
 STATIONS USED: NGS (USC & GS) STATE COUNTY OTHER STATION _____ STATION _____
 ZONE _____ ELEVATION _____ NORTHINGS (Y) _____ EASTINGS (X) _____

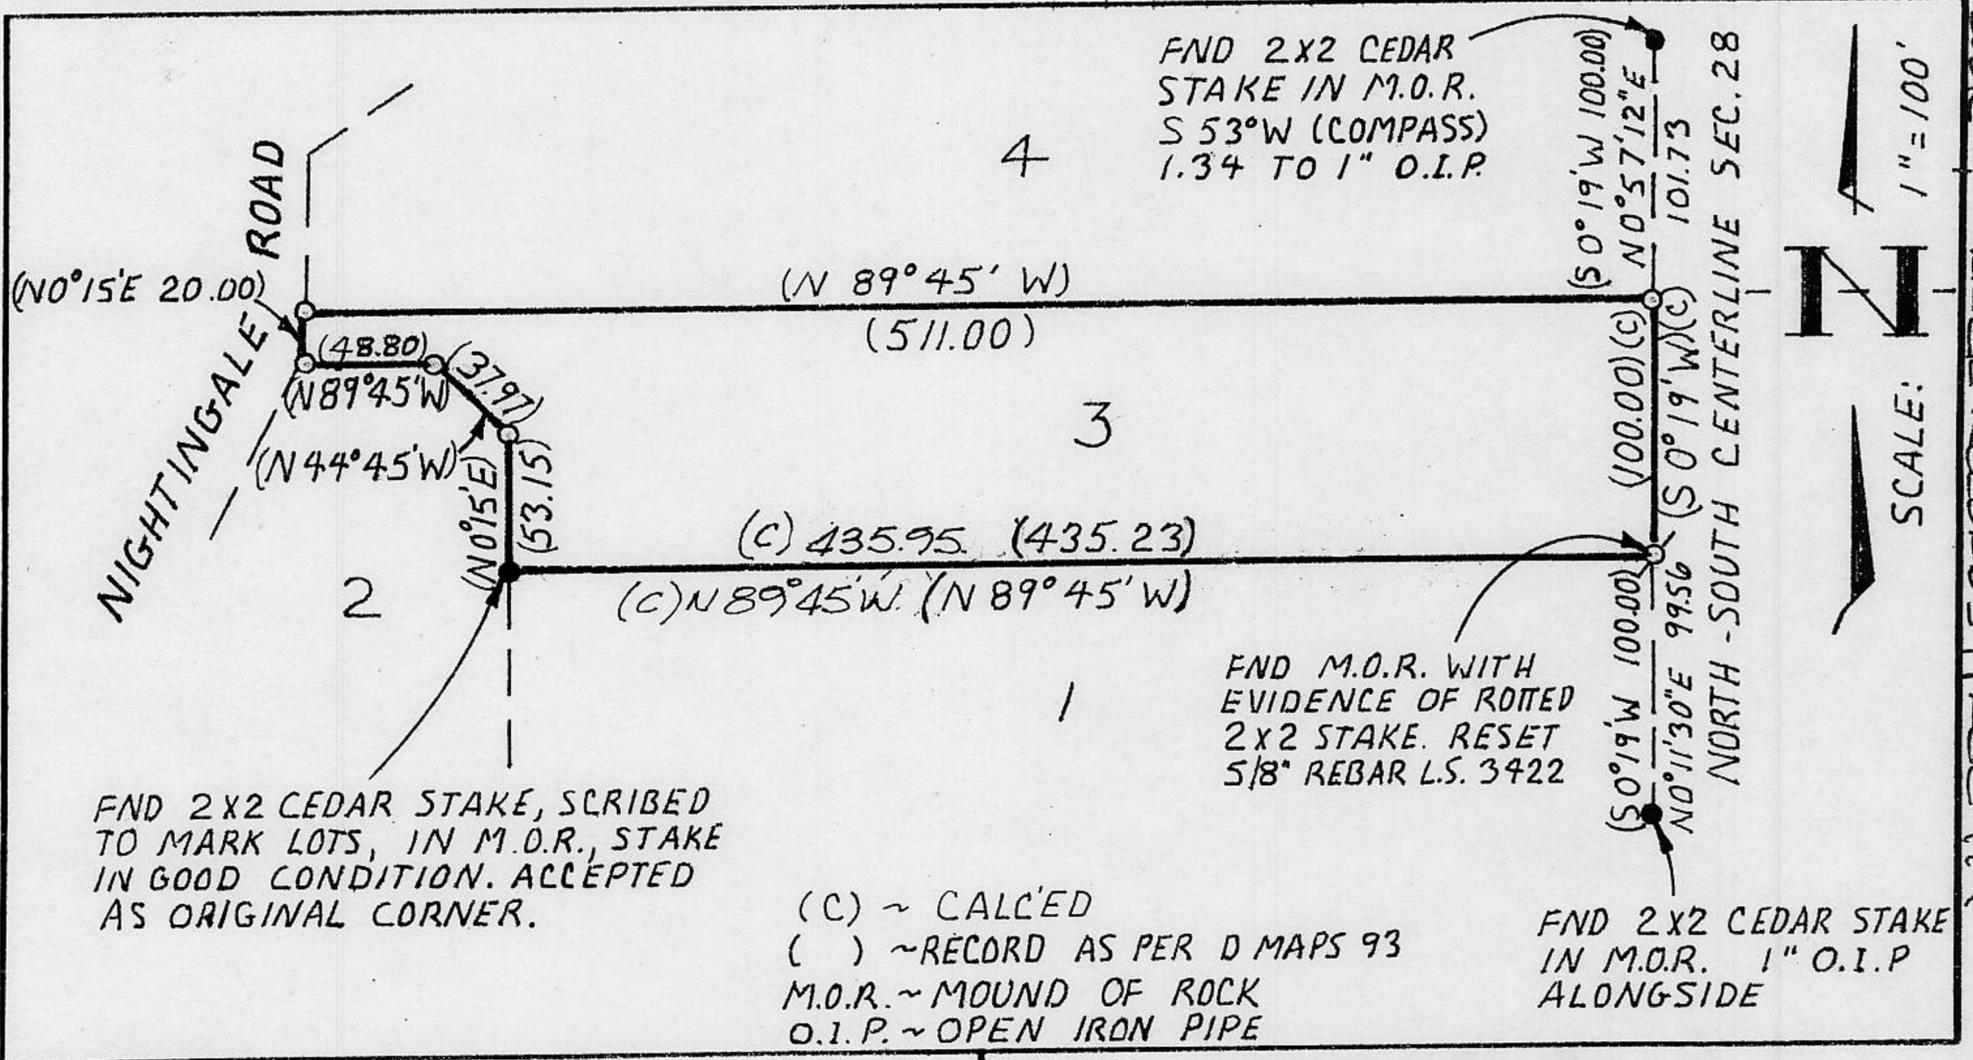


SURVEYOR'S CERTIFICATE

THIS CORNER RECORD WAS PREPARED BY ME OR UNDER MY DIRECTION IN CONFORMANCE WITH THE LAND SURVEYORS ACT ON July 5 1989

SIGNED: Jerry W. Tippin

L.S. or R.C.E. No. L.S. 3422

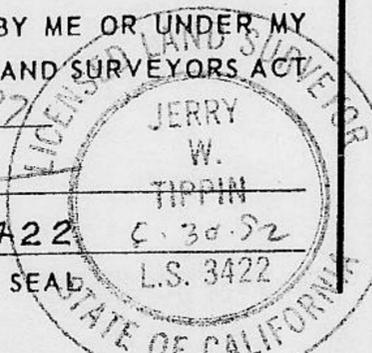

COUNTY SURVEYOR'S CERTIFICATE

THIS CORNER RECORD WAS RECEIVED 7/6 1989 AND EXAMINED AND FILED 7/6 1989

BY: John R. Higgins
 TITLE: DEPUTY COUNTY SURVEYOR

DOCUMENT No. _____
 STATEMENT ON BACK OF SHEET

YES NO