


CORNER RECORD

COUNTY OF PLACER T. 16N R. 17E M.D.M. MERIDIAN CALIFORNIA

CORNER TYPE: GOV'T. CORNER MEANDER RANCHO CONTROL OTHER
 CORNER IDENTIFICATION - DATE OF VISIT JUNE 16 1987

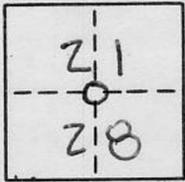


QUARTER CORNER

CORNER - LEFT AS FOUND FOUND AND TAGGED REESTABLISHED OBLITERATED CORNER REBUILT

PHYSICAL DESCRIPTION OF CORNER FOUND: EVIDENCE AND METHOD USED TO IDENTIFY OR REESTABLISH
FOUND 1 1/4" CAPPED IRON PIPE AS SHOWN UPON "F" MAPS 74 (SHEET 3
OF 3) BY J.N. ANDREGG LS 2515 - MARCH 1960. CORNER WAS EXPOSED
FROM BENEATH PAVING ON DRIVEWAY TO # 4415 NORTHRIDGE DRIVE. CORNER IS
1' EAST OF WEST EDGE OF PAVING. ORIGINAL STAMPING ON MONUMENT CAP
IS ILLEGIBLE. CORNER WAS RECOVERED W/ PAVING TO REPAIR DRIVEWAY.

PHYSICAL DESCRIPTION OF MONUMENTS REBUILT OR PERPETUATED
MONUMENT WAS COVERED BACKOVER W/ PAVING AND TWO NEW ACCESSORIES
WERE ESTABLISHED.
 1. 11" FIR SCRIBED "BT" & TAGGED LS 4415 BEARS N 86° 38' W 15.2'
 2. 19" PINE " " " " " " N 10° 29' W 26.3'

CALIFORNIA COORDINATE SYSTEM ORDER: FIRST SECOND THIRD
 STATIONS USED: NGS (USC & GS) STATE COUNTY OTHER STATION _____ STATION _____
 ZONE _____ ELEVATION _____ NORTHINGS (Y) _____ EASTINGS (X) _____

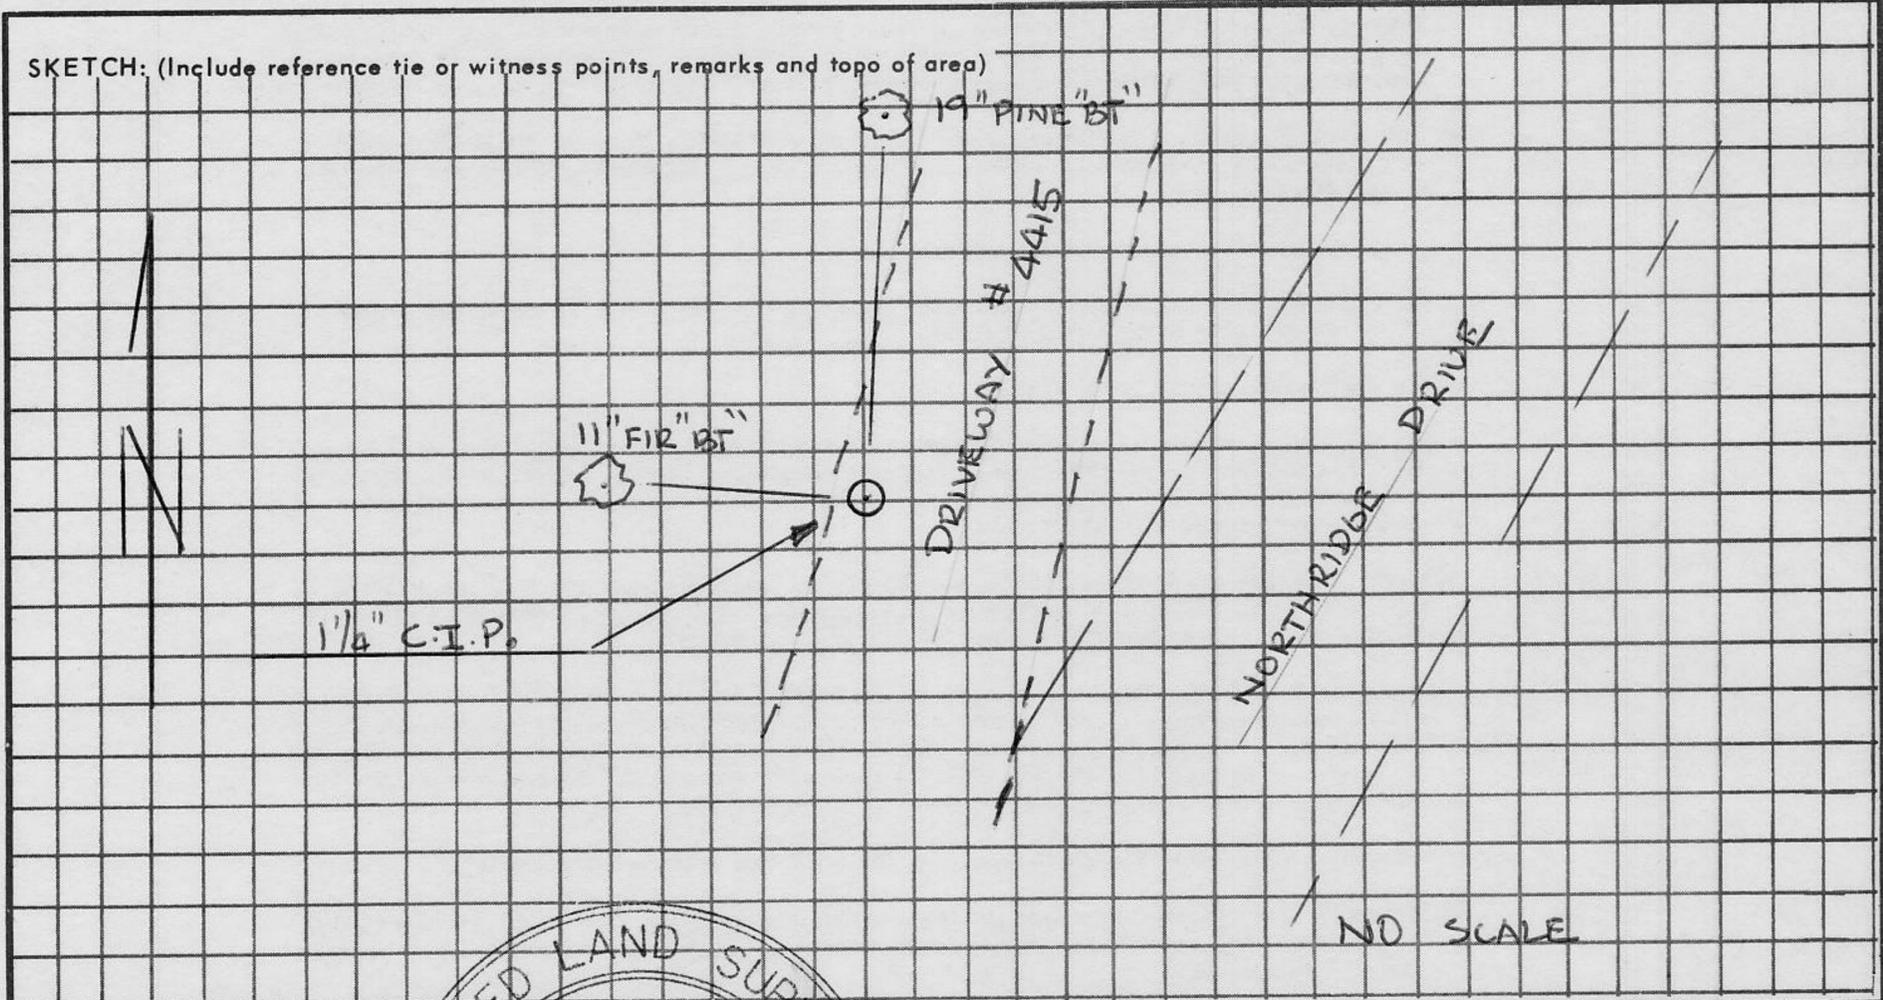


SURVEYOR'S CERTIFICATE

THIS CORNER RECORD WAS PREPARED BY RONALD S. DUNDAS UNDER MY
 DIRECTION IN CONFORMANCE WITH THE LAND SURVEYORS ACT
 ON OCTOBER 27 No. 87415

SIGNED: Ronald S. Dundas

L.S. or R.C.E. No.: LS 4415

RONALD S. DUNDAS

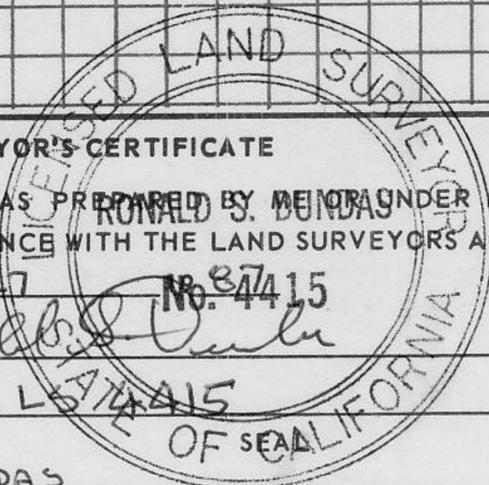

COUNTY SURVEYOR'S CERTIFICATE

THIS CORNER RECORD WAS RECEIVED Oct 30 1987
 AND EXAMINED AND FILED Nov. 4 1987
 BY: Bruce L. McDaniel
 TITLE: DEPUTY COUNTY SURVEYOR

DOCUMENT No. _____

STATEMENT ON BACK OF SHEET

YES NO

Book 1, Corner Records, Page 153