

CORNER RECORD

COUNTY OF PLACER T. 13 N. R. 9 E. M.D.M. MERIDIAN CALIFORNIA

CORNER TYPE: GOV'T. CORNER MEANDER RANCHO CONTROL OTHER PROPERTY CORNER
 CORNER IDENTIFICATION - DATE OF VISIT OCTOBER 1, 1987



CORNER - LEFT AS FOUND FOUND AND TAGGED REESTABLISHED OBLITERATED CORNER REBUILT

PHYSICAL DESCRIPTION OF CORNER FOUND: EVIDENCE AND METHOD USED TO IDENTIFY OR REESTABLISH

① INDICATES FOUND 3/4 INCH REBAR PER "WALGRA MEADOWS UNIT NO. 2" RECORDED IN BOOK "N" OF MAPS, AT PAGE 8, AND PER "WALGRA MEADOWS UNIT NO. 1" RECORDED IN BOOK "L" OF MAPS, AT PAGE 73.

PHYSICAL DESCRIPTION OF MONUMENTS REBUILT OR PERPETUATED



② INDICATES SET 3/4 INCH IRON PIPE, PAINTED WHITE, WITH PLASTIC PLUG "SHUART LS 4645", BASED ON THE RELATIVE POSITIONS OF THE RECORD MONUMENTS FOUND AS SHOWN BELOW

CALIFORNIA COORDINATE SYSTEM ORDER: FIRST SECOND THIRD N/A

STATIONS USED: NGS (USC & GS) STATE COUNTY OTHER STATION _____ STATION _____

ZONE _____ ELEVATION _____ NORTHINGS (Y) _____ EASTINGS (X) _____

SKETCH: (Include reference tie or witness points, remarks and topo of area)

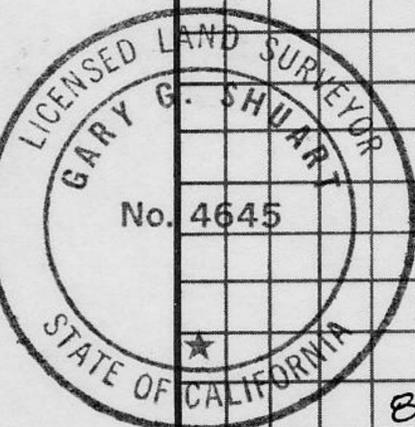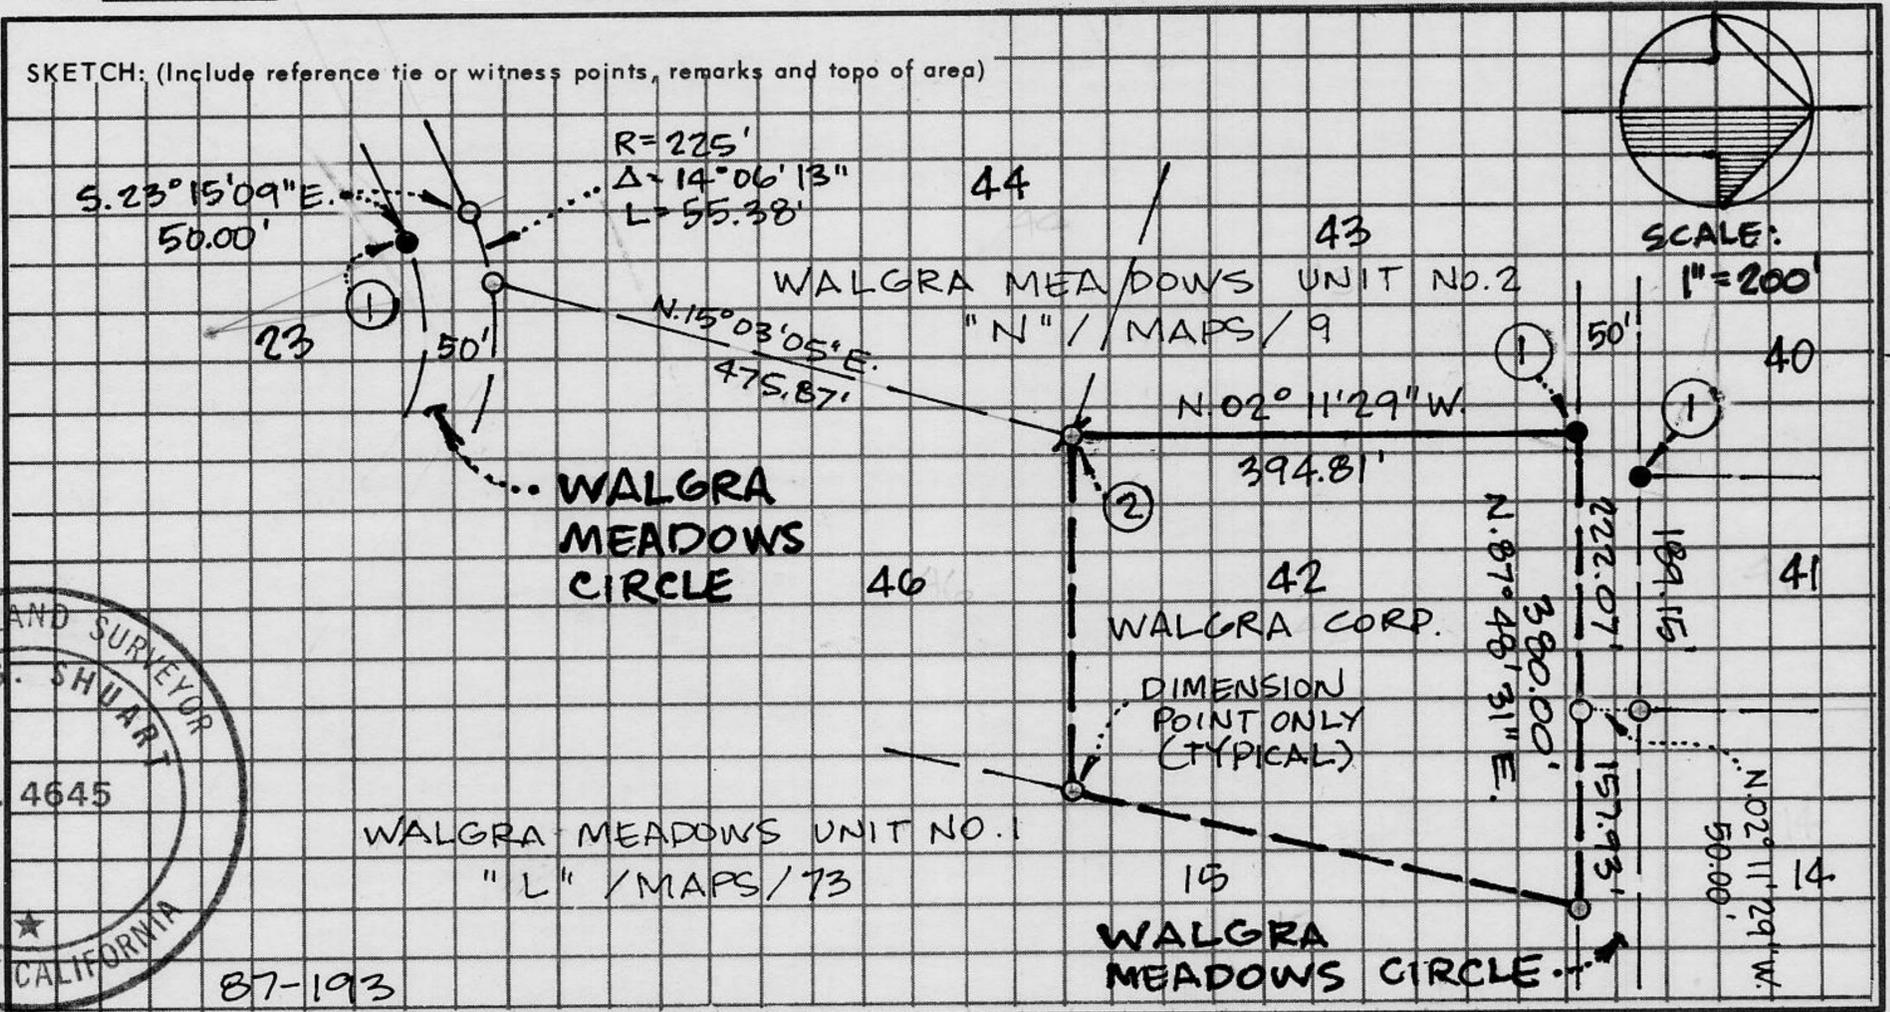

SURVEYOR'S CERTIFICATE

THIS CORNER RECORD WAS PREPARED BY ME OR UNDER MY DIRECTION IN CONFORMANCE WITH THE LAND SURVEYORS ACT ON OCTOBER 14, 1987

SIGNED: Gary G. Shuart

L.S. or R.C.E. No.: LS 4645 EXPIRES 9/90

SEAL

COUNTY SURVEYOR'S CERTIFICATE

THIS CORNER RECORD WAS RECEIVED NOV 25 1987

AND EXAMINED AND FILED NOV 25 1987

BY: John Riechers

TITLE: DEPUTY COUNTY SURVEYOR

DOCUMENT No. _____

STATEMENT ON BACK OF SHEET

YES NO

BOOK 1, CORNER RECORDS, PAGE 154