

(For County Use Only)

CORNER RECORD

COUNTY OF Placer T. 16 N R. 18 E M. D. MERIDIAN CALIFORNIA

CORNER TYPE: GOVT. CORNER MEANDER RANCHO CONTROL OTHER Subdivision lot corner.
CORNER IDENTIFICATION — DATE OF VISIT May 19 88



CORNER — LEFT AS FOUND FOUND AND TAGGED REESTABLISHED OBLITERATED CORNER REBUILT

PHYSICAL DESCRIPTION OF CORNER FOUND; EVIDENCE AND METHOD USED TO IDENTIFY OR REESTABLISH

See sketch.

PHYSICAL DESCRIPTION OF MONUMENTS REBUILT OR PERPETUATED

Set 5/8" x 24" rebar flush with ground. Placed a plastic cap stamped L.S. 4914 on each point!

CALIFORNIA COORDINATE SYSTEM ORDER: FIRST SECOND THIRD
STATIONS USED: NGS (USC & GS) STATE COUNTY OTHER STATION _____ STATION _____
ZONE _____ ELEVATION _____ NORTHINGS (Y) _____ EASTINGS (X) _____

(Fold)


SKETCH: (Include reference tie or witness points, remarks and topo of area)

Brockway Vista
Subdivision

Book D, Page 16A
Placer County Ca.

- - fd 3/4" rebar
- - fd 1/2" pipe
- - set 5/8" rebar with L.S. 4914 cap

(Record data)

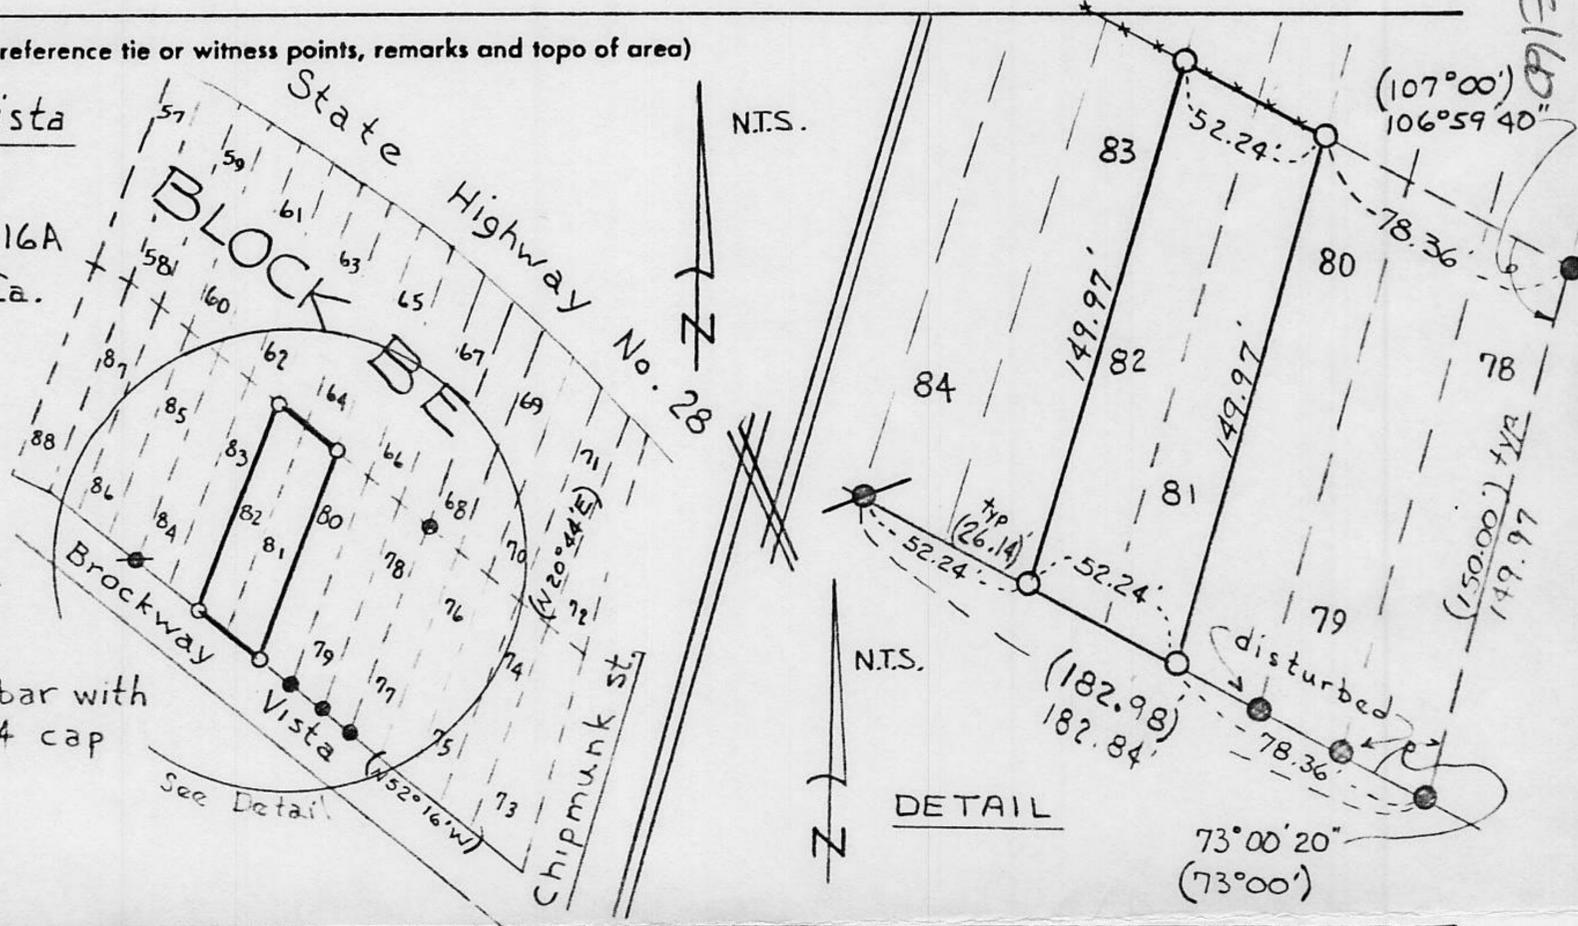

SURVEYOR'S CERTIFICATE

THIS CORNER RECORD WAS PREPARED BY ME OR UNDER MY DIRECTION IN CONFORMANCE WITH THE LAND SURVEYORS ACT ON July 29 19 88

SIGNED: Richard L. Jensen

L.S. or R.C.E. No.: 4914

RICHARD L. JENSEN



COUNTY SURVEYOR'S CERTIFICATE

THE CORNER RECORD WAS RECEIVED Aug 4 19 88 AND EXAMINED AND FILED Aug 22 19 88

BY: John R. [Signature]

TITLE: Deputy County Surveyor

DOCUMENT No. _____

STATEMENT ON BACK OF SHEET

YES NO

Book 1, Corner Records, Page 16A