

CORNER RECORD

Agency Index Bk 22, PG 97


Document Number 20190050

City of _____ County of PLACER, California

Brief Legal Description LOT 109, DOLLAR POINT UNIT NO.2 SUBDIVISION, G/MAPS/7 O.R.P.C.

CORNER TYPE

COORDINATES (Optional)

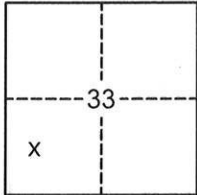

SEC. 33
T. 16 N.
R. 17 E.
M.D.B. & M.

- Government Corner Control
 Meander Property
 Rancho Other

N. _____ E. _____

Elevation _____

Units Metric U.S. Survey Foot

Horizontal Datum _____

Zone _____ Epoch Date _____

Date of Survey 8/2/2019

Vertical Datum _____

Complies with Public Resources Code §§8801-8819

Complies with Public Resources Code §§8890-8902

PLS Act Ref: 8765(d) 8771 8773 Other:

Corner/Monument: Left as found Established Rebuilt Pre-Construction

Found and tagged Reestablished Referenced Post-Construction

Narrative of corner identified and monument as found, set, reset, replaced, or removed:

See sheet #2 for description(s):

USED RECORD DIMENSIONS AND FOUND MONUMENTS PER G/MAPS/7 AND H/MAPS/5 O.R.P.C. AND 3/CR/13 P.C.R., TO REESTABLISH THE MISSING CORNER OF LOT 109, AS SHOWN ON THE ACCOMPANYING PLAT.

SURVEYOR'S STATEMENT

This Corner Record was prepared by me or under my direction in conformance with

the Professional Land Surveyors' Act on

August 13, 2019

Signed [Signature] (P.L.S. or R.C.E. No. 7429)



COUNTY SURVEYOR'S STATEMENT

This Corner Record was received

JUNE 12, 2020

and examined and filed

JUNE 25, 2020

Signed [Signature] PLS8373

Title Deputy Co. Surveyor

County Surveyor's Statement





BOOK 22 CORNER RECORDS PAGE 97

PLAT OF SURVEY

LOT 109, DOLLAR POINT, UNIT NO.2 SUBDIVISION, AS FILED IN BOOK G OF MAPS AT PAGE 7, OFFICIAL RECORDS PLACER COUNTY, CALIFORNIA. A PORTION OF SECTION 33, TOWNSHIP 16 N., RANGE 17 E., M.D.B. & M.

SCALE 1" = 50' DATE OF SURVEY 8/2/2019

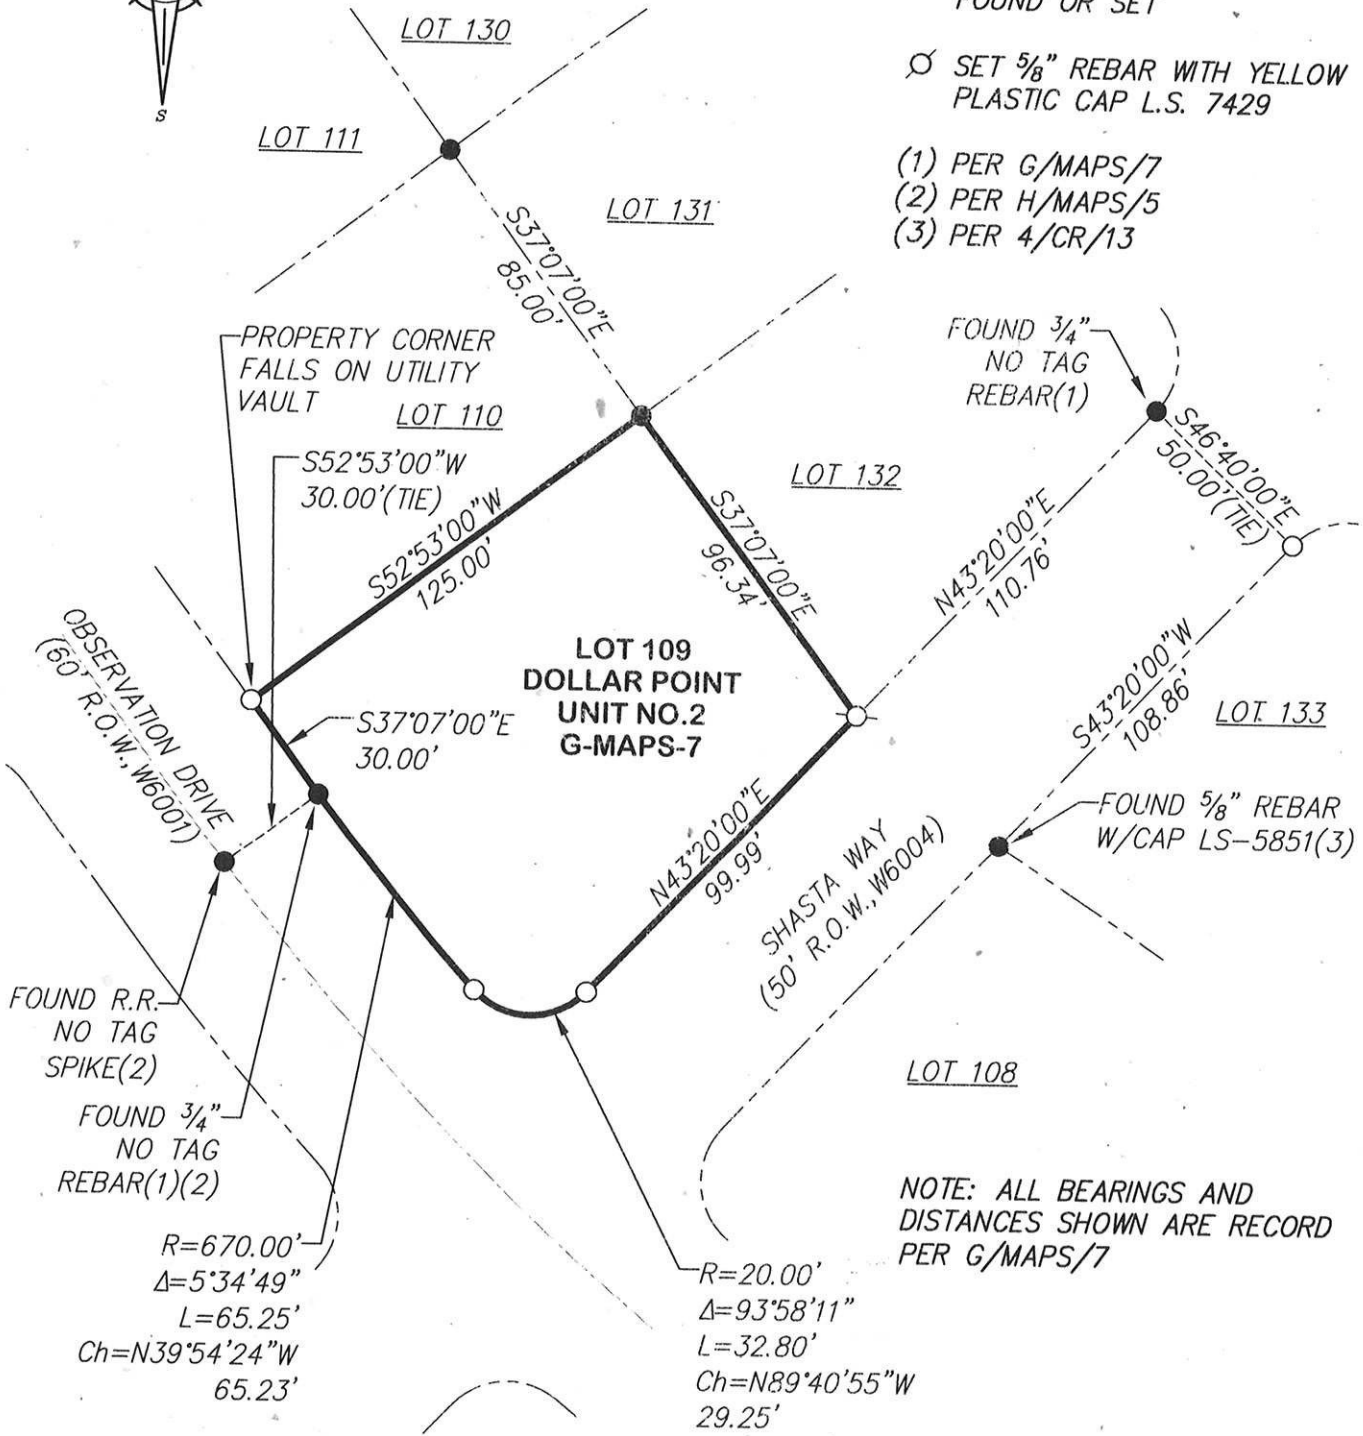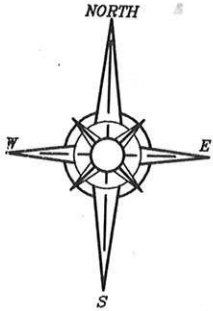

- FOUND 1/2" RODS(1) NO TAGS (UNLESS OTHERWISE NOTED) HISTORICALLY ACCEPTED AS RECORD MONUMENT
 - DIMENSION POINT (NOTHING FOUND OR SET)
 - ⊗ SET 5/8" REBAR WITH YELLOW PLASTIC CAP L.S. 7429
- (1) PER G/MAPS/7
 (2) PER H/MAPS/5
 (3) PER 4/CR/13

BOOK 22 CORNER RECORDS PAGE 97

NOTE: ALL BEARINGS AND DISTANCES SHOWN ARE RECORD PER G/MAPS/7

J/N 3086.00