


CORNER RECORD

Agency Index BK 22, PG 85
Document Number 20200034

City of Rocklin County of Placer, California
Brief Legal Description Centerline intersection of Shelton Street & Concord Road, R Maps 8

CORNER TYPE

COORDINATES (Optional)

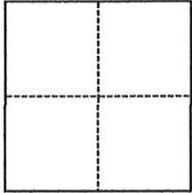

- Government Corner
- Meander
- Rancho
- Control
- Property
- Other

Date of Survey May 18, 2020

N. _____ E. _____
Elevation _____
Units Metric U.S. Survey Foot
Horizontal Datum _____
Zone _____ Epoch Date _____
Vertical Datum _____
 Complies with Public Resources Code §§8801-8819
 Complies with Public Resources Code §§8890-8902

SEC 12, T.11N., R.6.E.

- PLS Act Ref.: 8765(d) 8771 8773 Other:
- Corner/Monument: Left as found Established Rebuilt Pre-Construction
 Found and tagged Reestablished Referenced Post-Construction

Narrative of corner identified and monument as found, set, reset, replaced, or removed:

See sheet #2 for description(s):

Reestablished centerline monument per Book 22 of Corner Records, Page 42 as shown on sheet 2.

SURVEYOR'S STATEMENT

This Corner Record was prepared by me or under my direction in conformance with
the Professional Land Surveyors' Act on June 12, 2020
Signed [Signature] P.L.S. or R.C.E. No. 6947




COUNTY SURVEYOR'S STATEMENT

This Corner Record was received JUNE 17, 2020
and examined and filed JUNE 26, 2020
Signed [Signature] P.L.S. or R.C.E. No. 8373
Title Deputy Co. Surveyor
County Surveyor's Comment _____



BOOK 22 OF CORNER RECORDS PAGE 85

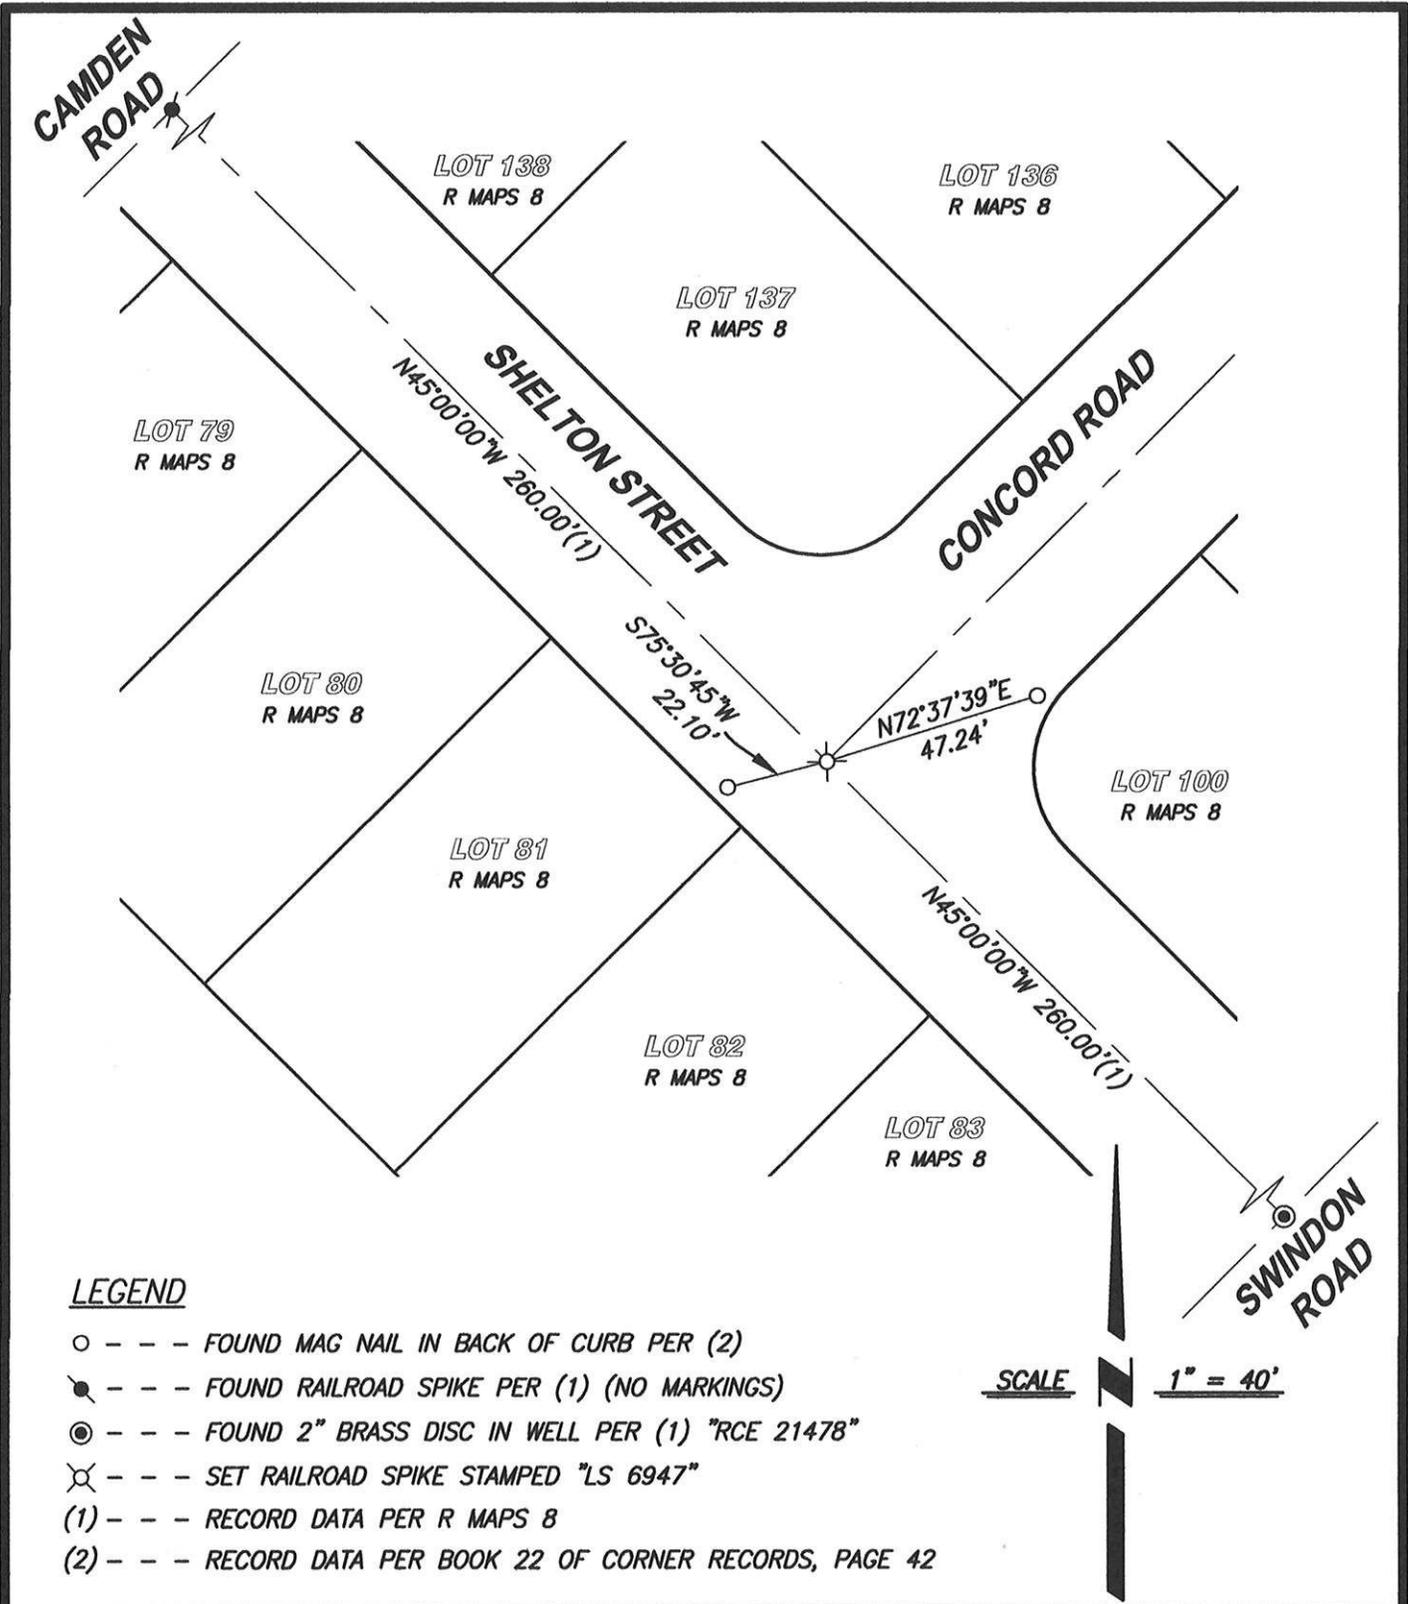

LEGEND


- - - - FOUND MAG NAIL IN BACK OF CURB PER (2)
- ⊗ - - - FOUND RAILROAD SPIKE PER (1) (NO MARKINGS)
- ⊙ - - - FOUND 2" BRASS DISC IN WELL PER (1) "RCE 21478"
- ⊗ - - - SET RAILROAD SPIKE STAMPED "LS 6947"
- (1) - - - RECORD DATA PER R MAPS 8
- (2) - - - RECORD DATA PER BOOK 22 OF CORNER RECORDS, PAGE 42

SCALE 1" = 40'

CenterPoint Engineering, Inc.

Civil Engineering & Land Surveying

1217 Pleasant Grove Blvd. Suite 130 · Roseville, CA · 95678
 Phone: 916-773-4006 Fax: 916-773-4498

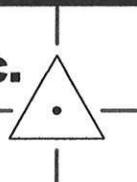

DRAWN BY: BB

CHECKED BY: MH

SHEET: 2 OF 2

SCALE: 1" = 40'

DATE: 6-12-2020