


CORNER RECORD

COUNTY OF PLACER T. 16N R. 17E M.D. MERIDIAN CALIFORNIA

CORNER TYPE: GOV'T. CORNER MEANDER RANCHO CONTROL OTHER
 CORNER IDENTIFICATION - DATE OF VISIT APRIL 19 88

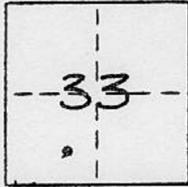

LOT 74, DOLLAR POINT, UNIT NO.2, BOOK "G" MAPS 7

CORNER - LEFT AS FOUND FOUND AND TAGGED REESTABLISHED OBLITERATED CORNER REBUILT

PHYSICAL DESCRIPTION OF CORNER FOUND: EVIDENCE AND METHOD USED TO IDENTIFY OR REESTABLISH _____

● ~ FOUND 3/4" REBAR AS PER THAT MAP OF DOLLAR POINT, UNIT NO.2 FILED IN BOOK "G" OF MAPS AT PAGE 7, PLACER COUNTY, CALIFORNIA UNLESS OTHERWISE NOTED.


PHYSICAL DESCRIPTION OF MONUMENTS REBUILT OR PERPETUATED _____

On SET 5/8" REBAR WITH PLASTIC CAP L.S. 3422

CALIFORNIA COORDINATE SYSTEM ORDER: FIRST SECOND THIRD N/A

STATIONS USED: NGS (USC & GS) STATE COUNTY OTHER STATION _____ STATION _____

ZONE _____ ELEVATION _____ NORTHINGS (Y) _____ EASTINGS (X) _____

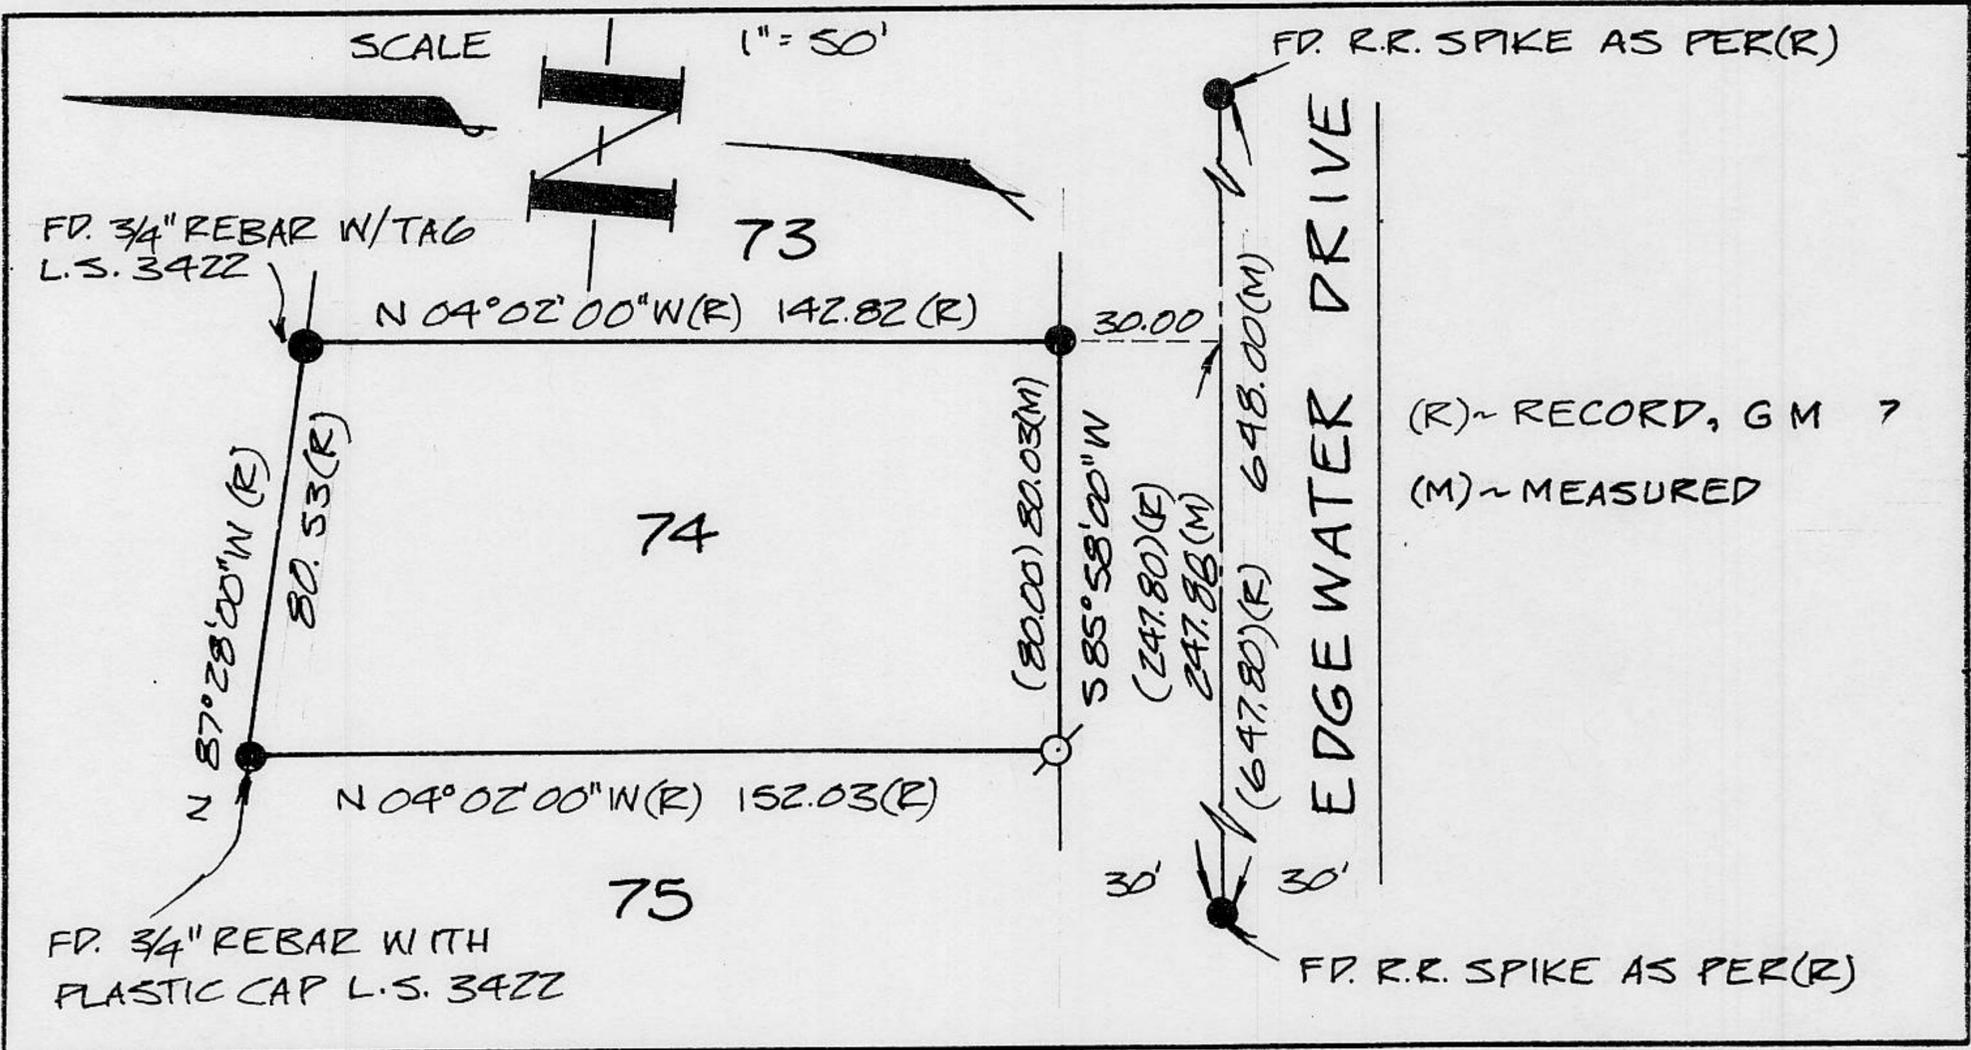


SURVEYOR'S CERTIFICATE

THIS CORNER RECORD WAS PREPARED BY ME OR UNDER MY DIRECTION IN CONFORMANCE WITH THE LAND SURVEYORS ACT ON MAY 7 1988

SIGNED: [Signature]

L.S. or R.C.E. No. L.S. 3422

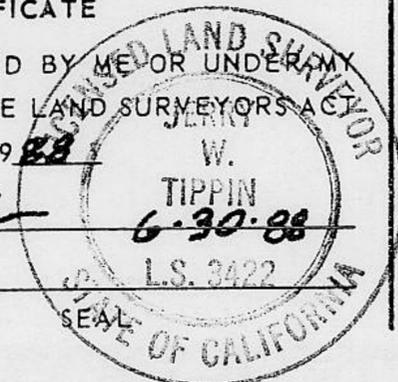

COUNTY SURVEYOR'S CERTIFICATE

THIS CORNER RECORD WAS RECEIVED 5/31 1989 AND EXAMINED AND FILED 6/15 1989

BY: [Signature] TITLE: DEPUTY COUNTY SURVEYOR

DOCUMENT No. _____

STATEMENT ON BACK OF SHEET

YES NO