


CORNER RECORD

Document Number 20160030

City of UNINCORPORATED AREA County of PLACER, California

Brief Legal Description LOT 409 LAHONTAN UNIT # 13
BOOK "V" OF MAPS PAGE 21 P.C.O.R.

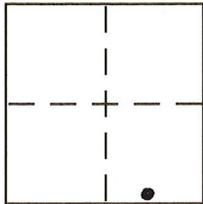

SEC. 25
T. 17 N.
R. 16 E.
M.D.M.

CORNER TYPE

Government Corner Control
 Meander Property
 Rancho Other
 Date of Survey 4/25/16

COORDINATES (Optional)

N. _____
 E. _____
 Zone _____ NAD27 NAD83
 NAD83 Epoch _____
 Elev. _____
 Vert. Datum: NGVD29 NAVD88
 Meas. Units: Metric Imperial

Corner - Left as found Found and tagged Established Reestablished Rebuilt

Identification and type of corner found: Evidence used to identify or procedure used to establish or reestablish the corner:

- = FOUND 3/4" REBAR W/ PLASTIC CAP L.S. 4715 PER "V"/MAPS/21 P.C.O.R.
- = FOUND 2" BRASS CAP IN MONUMENT WELL L.S. 4715 PER "V"/MAPS/21 P.C.O.R.

A description of the physical condition of the monument as found and as set or reset:


○ = SET BATHEY MONUMENT (T-BAR) W/ NAIL TAG P.L.S. 8628

JN: 16033

SURVEYOR'S STATEMENT

This Corner Record was prepared by me or under my direction in conformance with the Land Surveyor's Act on MARCH 16, 2016

Signed [Signature] P.L.S. or R.C.E. No. 8628
LIC. EXP. 12/31/17

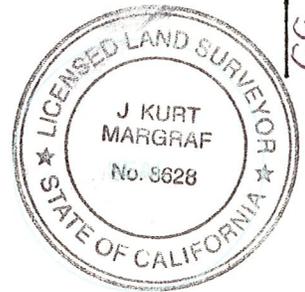

COUNTY SURVEYOR'S STATEMENT

This Corner Record was received _____

and examined and filed January 24, 2017

Signed [Signature] P.L.S. or R.C.E. No. 6584

Title County Surveyor



County Surveyor's Comment _____


BOOK 14 CORNER RECORDS PAGE 35

NOTE: THE BEARINGS AND DISTANCES SHOWN ARE RECORD PER "V"/MAPS/21 P.C.D.R.
 NO MATERIAL DISCREPANCIES WITH RECORD INFORMATION WERE FOUND.



SCALE: 1"=40'

(R) RADIAL

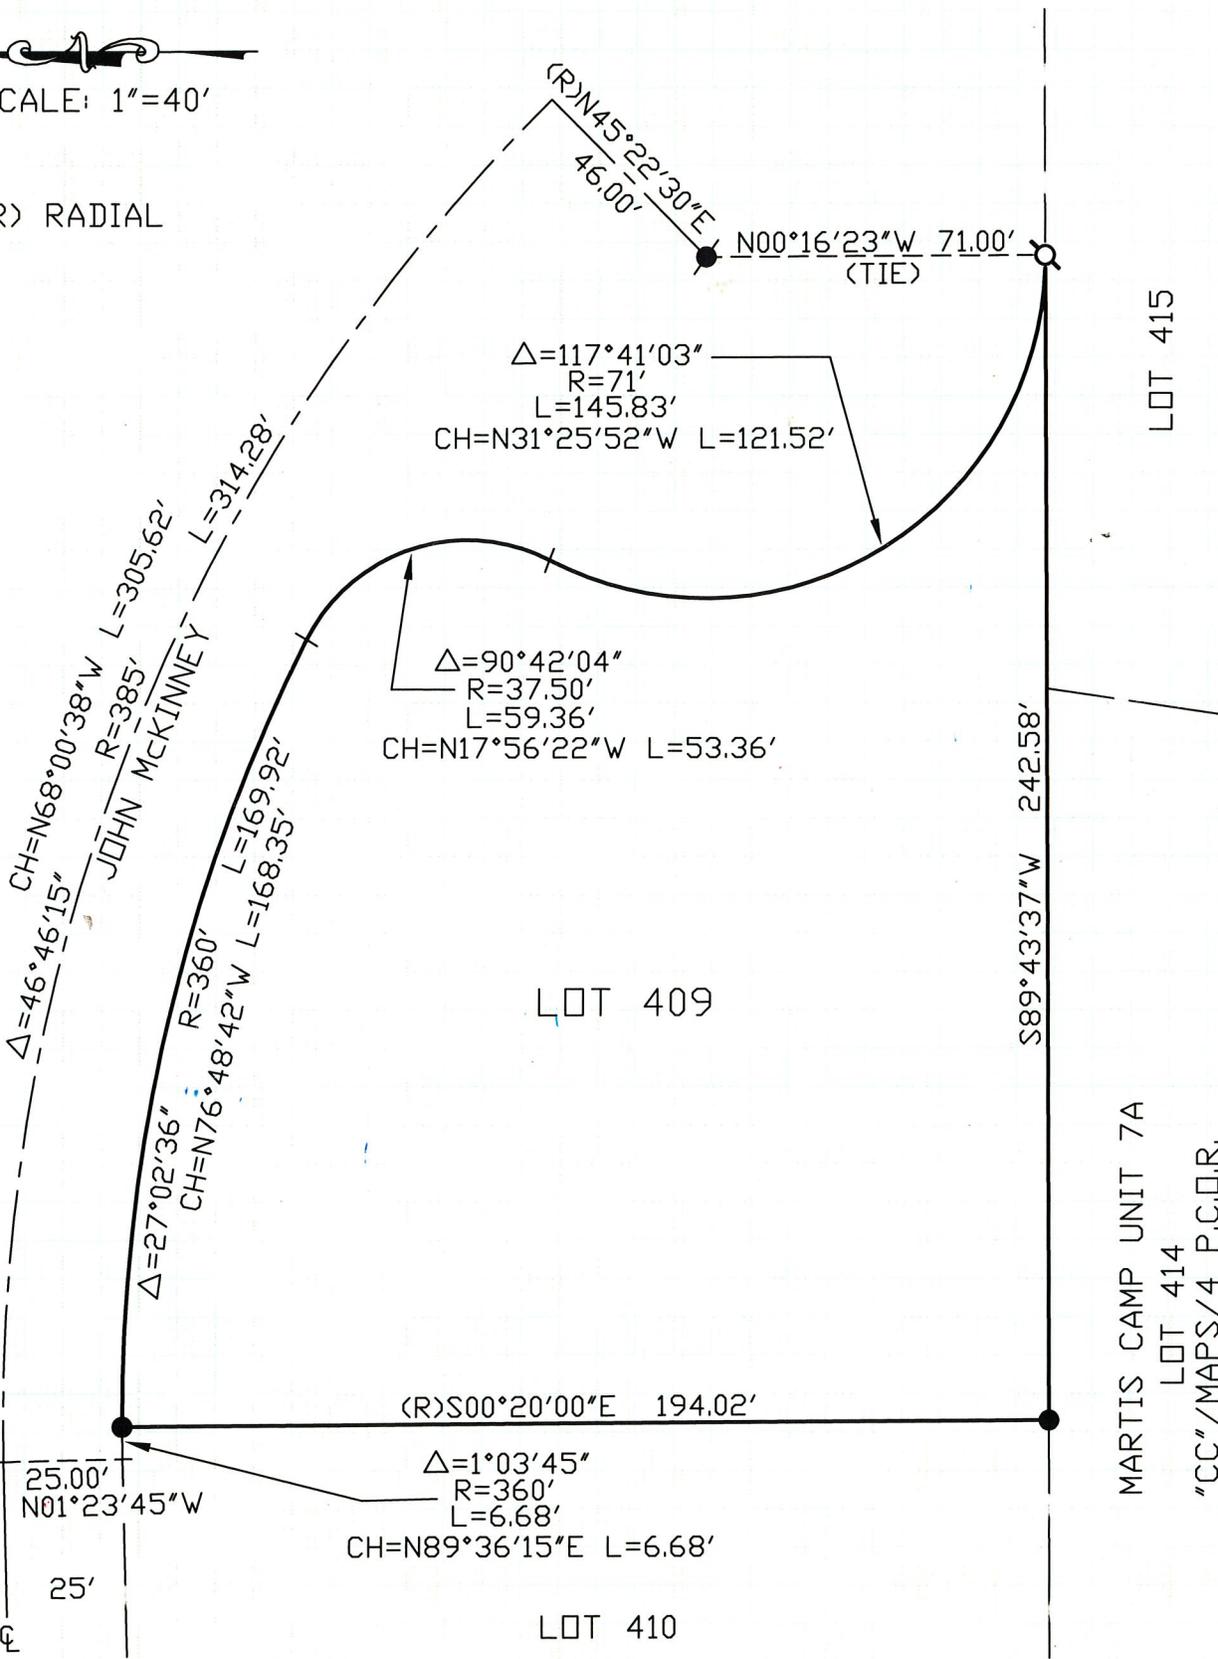

Book 19 OF CORNER RECORDS, PAGE 33