


CORNER RECORD

COUNTY OF PLACER, CALIFORNIA

City of _____ Document Number 20160073

Brief Legal Description MONUMENTS AS SHOWN ON K-MAPS-25, O.R.P.C.

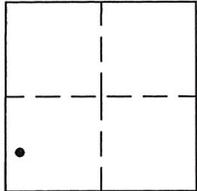

SEC 21
T13N
R8E

CORNER TYPE

Government Cor. Control
Meander Property
Rancho other
Date of Survey SEPTEMBER 21, 2016

CORNER TYPE (optional)

N. _____
E. _____
Zone _____ Datum _____
Elev. _____

Corner - Left as Found Found and Tagged Established Reestablished Rebuilt

Identification and type of corner found: Evidence used to identify or procedure used to establish or reestablish corner: FOUND RAILROAD SPIKES IN TRAVELED WAY OF NORTHPARK PLACE PER TRACT NO. 281, UNIT NO. 1, NORTHPARK SUBDIVISION, RECORDED IN BOOK K OF MAPS, PAGE 25, O.R.P.C., FROM FOUND MONUMENTS, ESTABLISHED REFERENCE POINTS PRIOR TO ASPHALT OVERLAY.

BOOK 19 OF CORNER RECORDS, PAGE 49

A description of the physical condition of the monument as found and as set or reset: FROM REFERENCE POINTS, SET 5/8" REBAR WITH BRASS TAG STAMPED "PLACER CO. SURVEYOR" IN MONUMENT BOX AFTER ASPHALT OVERLAY.

SURVEYOR'S STATEMENT

This Corner Record was prepared by me or under my direction in conformance with the Land Surveyors' Act on JANUARY 12 2017.

Signed [Signature] L.S. or R.C.E. Number 25 7941




COUNTY SURVEYOR'S STATEMENT

This Corner Record was received _____ 20 ____ and examined and filed January 24, 2017 20 ____

Signed Leslie Amsberry Title County Surveyor

County Surveyor's Comment:
xx



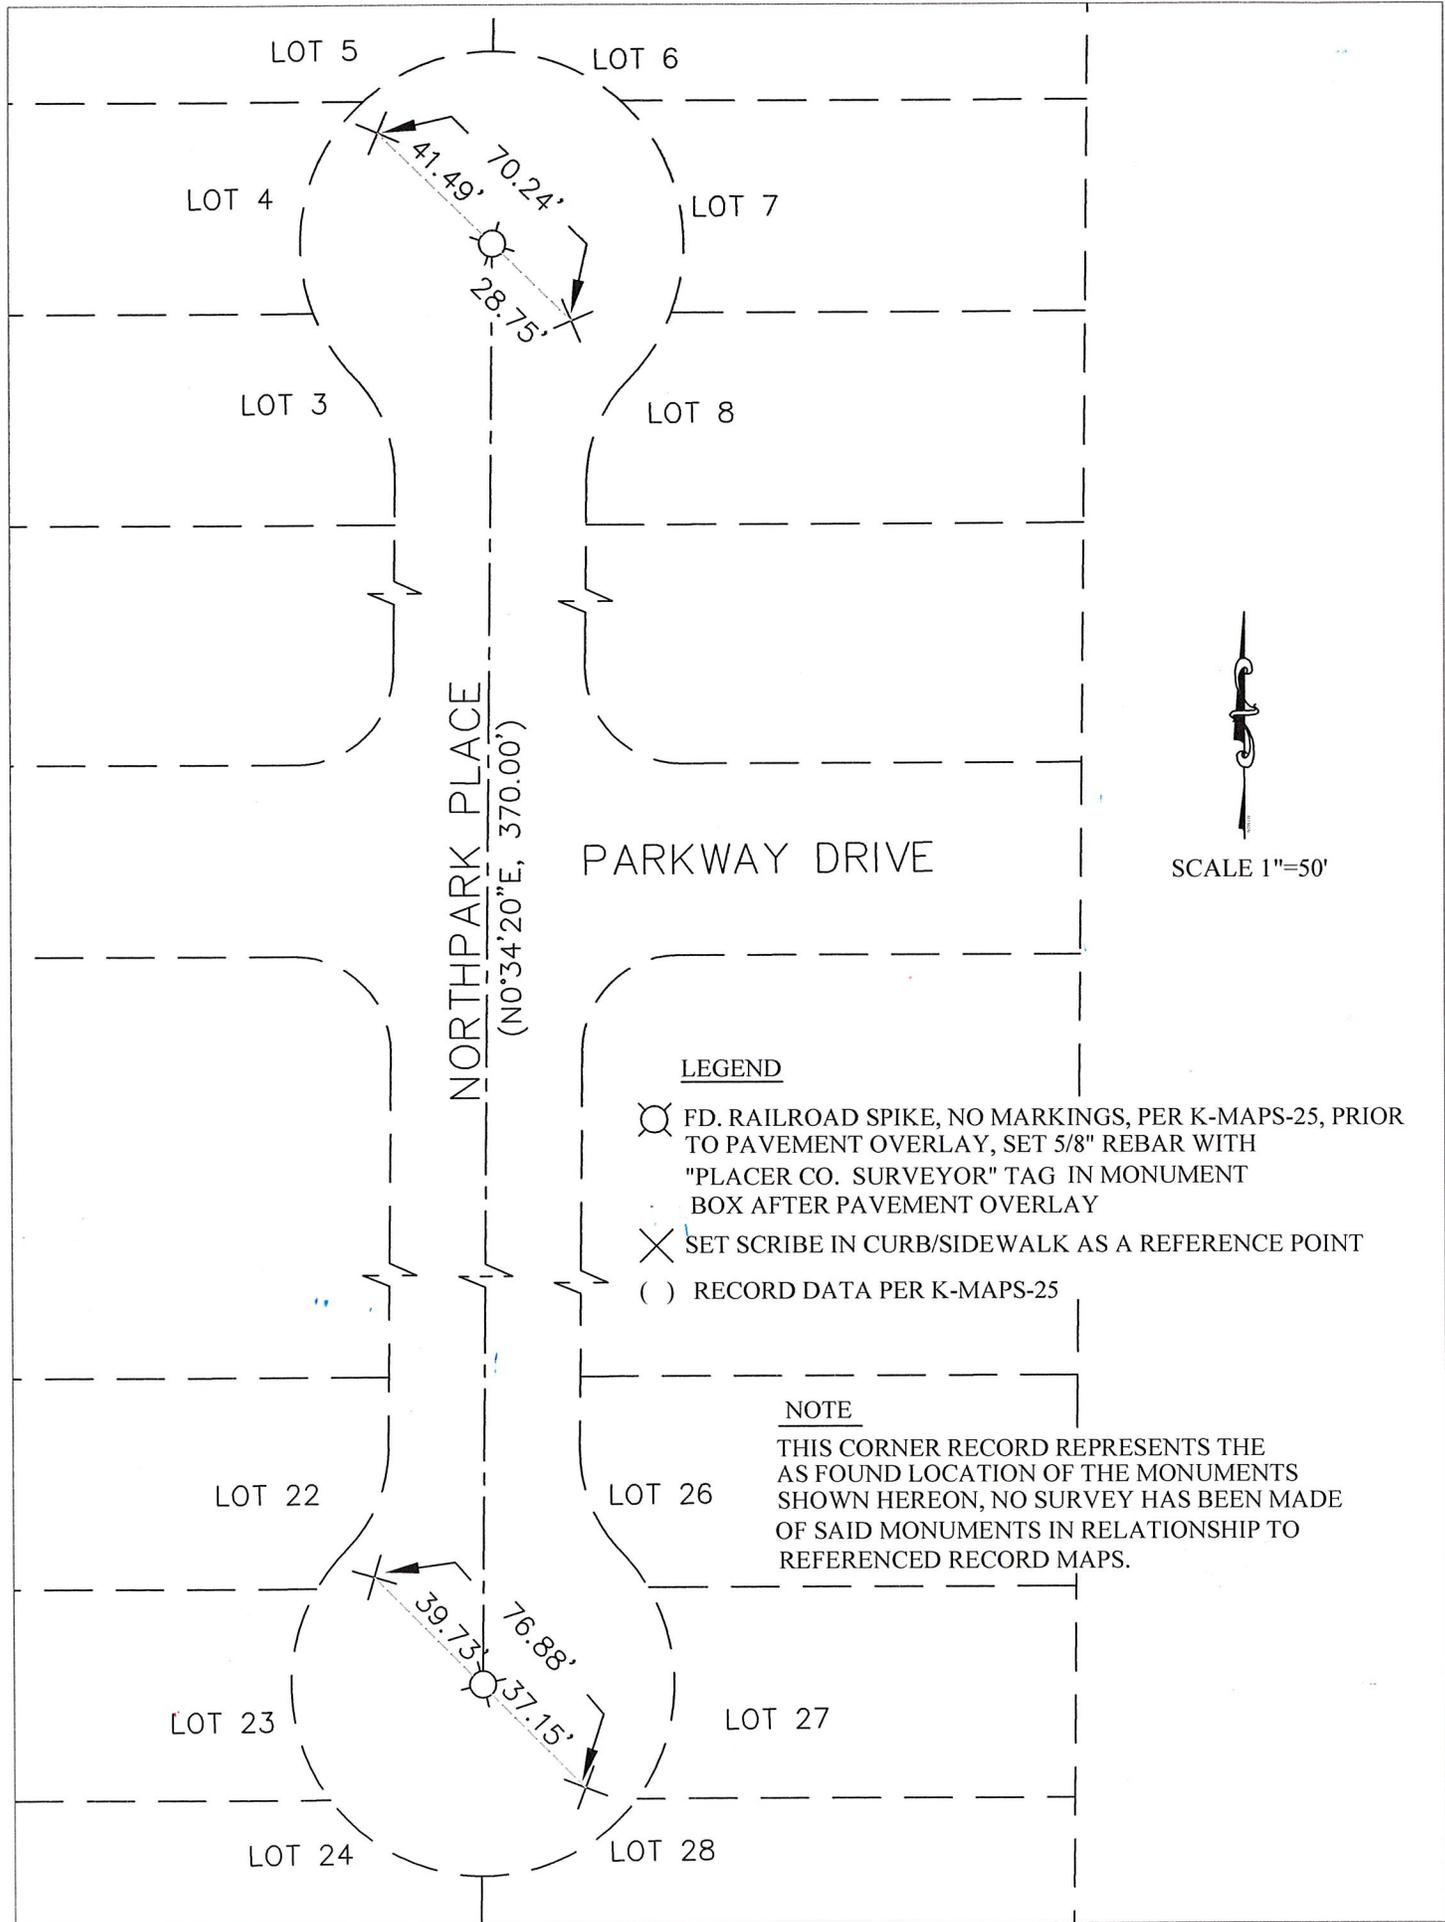

NORTH PARK PLACE
(N0°34'20"E, 370.00')

PARKWAY DRIVE

SCALE 1"=50'

LEGEND

- ⊙ FD. RAILROAD SPIKE, NO MARKINGS, PER K-MAPS-25, PRIOR TO PAVEMENT OVERLAY, SET 5/8" REBAR WITH "PLACER CO. SURVEYOR" TAG IN MONUMENT BOX AFTER PAVEMENT OVERLAY
- ⊗ SET SCRIBE IN CURB/SIDEWALK AS A REFERENCE POINT
- () RECORD DATA PER K-MAPS-25

NOTE

THIS CORNER RECORD REPRESENTS THE AS FOUND LOCATION OF THE MONUMENTS SHOWN HEREON, NO SURVEY HAS BEEN MADE OF SAID MONUMENTS IN RELATIONSHIP TO REFERENCED RECORD MAPS.