


CORNER RECORD

COUNTY OF PLACER, CALIFORNIA

City of _____ Document Number 20160076

Brief Legal Description MONUMENTS AS SHOWN ON 4-RS-92, O.R.P.C.

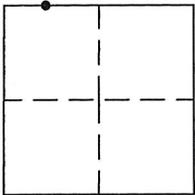

SEC 18
T12N
R7E

CORNER TYPE

Government Cor. Control
Meander Property
Rancho other
Date of Survey OCTOBER 5, 2016

CORNER TYPE (optional)

N. _____
E. _____
Zone _____ Datum _____
Elev. _____

Corner - Left as Found Found and Tagged Established Reestablished Rebuilt

Identification and type of corner found: Evidence used to identify or procedure used to establish or reestablish corner: FOUND MONUMENTS AS SHOWN IN TRAVELED WAY OF VIRGINIATOWN ROAD PER THAT RECORD OF SURVEY RECORDED IN BOOK 4 OF SURVEYS, PAGE 92, O.R.P.C., FROM FOUND MONUMENTS, ESTABLISHED REFERENCE POINTS PRIOR TO ASPHALT OVERLAY.

BOOK 19 OF CORNER RECORDS, PAGE 52

A description of the physical condition of the monument as found and as set or reset: FROM REFERENCE POINTS, SET PK-NAILS W/ 1-1/4" BRASS TAGS STAMPED "PLACER CO. SURVEYOR" CENTERED OVER THE FOUND MONUMENT AFTER ASPHALT OVERLAY.

SURVEYOR'S STATEMENT

This Corner Record was prepared by me or under my direction in conformance with the Land Surveyors' Act on JANUARY 12 2017.

Signed [Signature] L.S. or R.C.E. Number LS 7941



COUNTY SURVEYOR'S STATEMENT


This Corner Record was received _____ 20 ____ and examined and filed January 24 2017 20 ____

Signed [Signature] Title County Surveyor



County Surveyor's Comment: xx

(FD. 3/4" IRON PIPE, NO TAG, (RAILROAD SPIKE PER 4-RS-92),
PRIOR TO PAVEMENT OVERLAY)

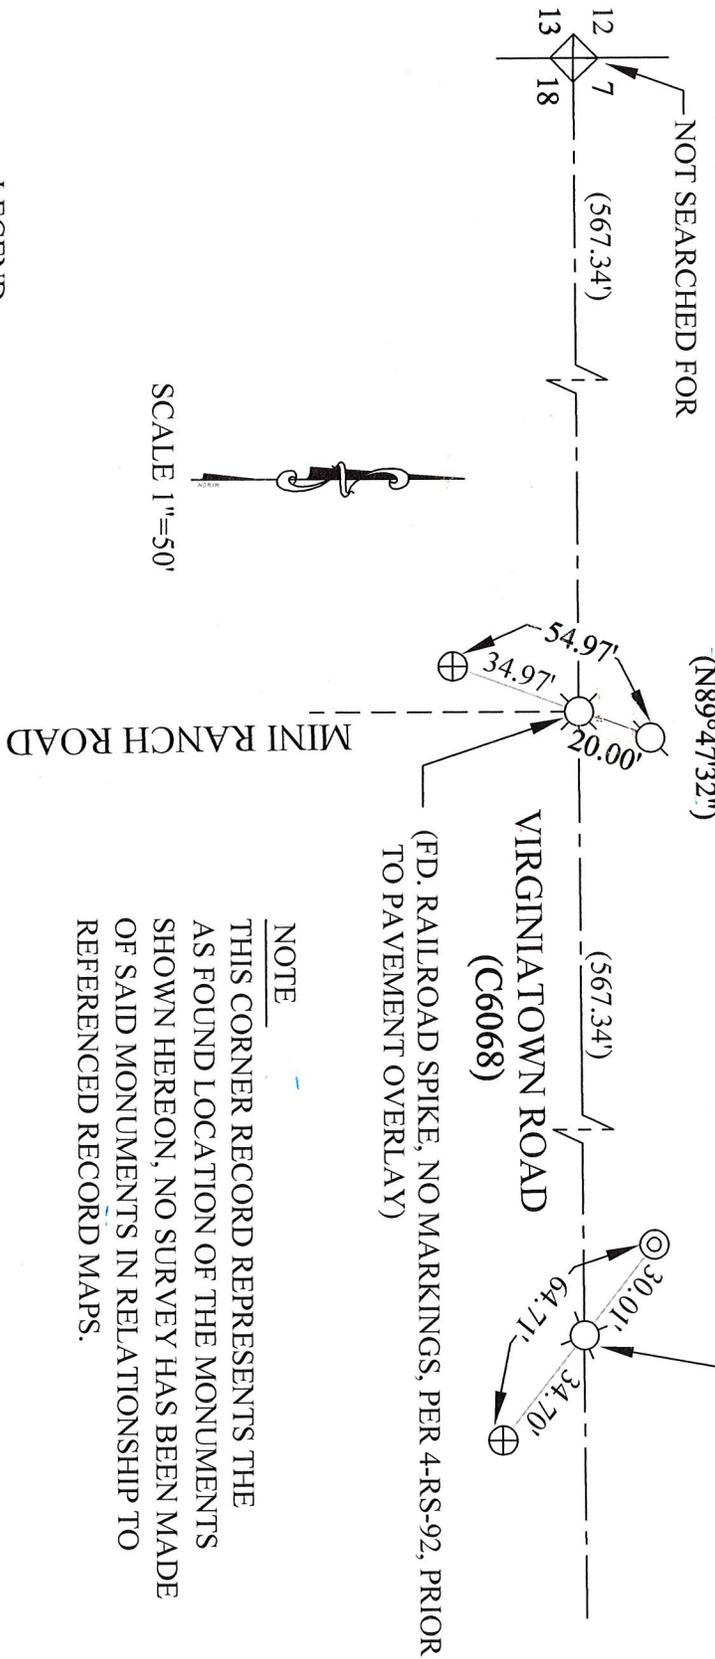

SCALE 1"=50'

LEGEND

- ⊙ SET PK NAIL WITH "PLACER CO. SURVEYOR" TAG AFTER PAVEMENT OVERLAY
- ⊕ SET MAG NAIL WITH "PLACER CO. SURVEYOR" TAG AS A REFERENCE POINT
- ⊙ SET 1/2" REBAR WITH "PLACER CO. SURVEYOR" TAG AS A REFERENCE POINT
- ⊙ SET 5/8" REBAR WITH "PLACER CO. SURVEYOR" TAG AS A REFERENCE POINT
- () RECORD DATA PER 4-RS-92

NOTE
THIS CORNER RECORD REPRESENTS THE AS FOUND LOCATION OF THE MONUMENTS SHOWN HEREON, NO SURVEY HAS BEEN MADE OF SAID MONUMENTS IN RELATIONSHIP TO REFERENCED RECORD MAPS.