


CORNER RECORD

COUNTY OF PLACER, CALIFORNIA

City of _____ Document Number 20160091

Brief Legal Description MONUMENT AS SHOWN ON P-MAPS-51, O.R.P.C.

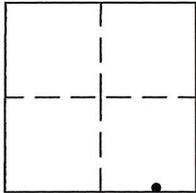

SEC 2
T10N
R7E

CORNER TYPE

Government Cor. Control
Meander Property
Rancho other
Date of Survey OCTOBER 12, 2016

CORNER TYPE (optional)

N. _____
E. _____
Zone _____ Datum _____
Elev. _____

Corner - Left as Found Found and Tagged Established Reestablished Rebuilt

Identification and type of corner found: Evidence used to identify or procedure used to establish or reestablish corner: FOUND RAILROAD SPIKE IN TRAVELED WAY OF DOUGLAS BLVD., SHOWN AS A 2" BRASS CAP IN A MONUMENT BOX PER TRACT NO.626, STRATFORD DOWNS UNIT NO. 1, RECORDED IN BOOK P OF MAPS, PAGE 51, P.C.R., FROM FOUND MONUMENT, ESTABLISHED REFERENCE POINTS PRIOR TO ASPHALT OVERLAY.

A description of the physical condition of the monument as found and as set or reset: FROM REFERENCE POINTS, SET PK-NAIL W/ 1-1/4" BRASS TAG STAMPED "PLACER CO. SURVEYOR" CENTERED OVER THE FOUND MONUMENT AFTER ASPHALT OVERLAY.

SURVEYOR'S STATEMENT

This Corner Record was prepared by me or under my direction in conformance with the Land Surveyors' Act on MARCH 22 2017.

Signed [Signature] L.S. or R.C.E. Number LS 7941



COUNTY SURVEYOR'S STATEMENT


This Corner Record was received _____ 20 ____ and examined and filed MARCH 24, 2017 20 ____.

Signed [Signature] Title County Surveyor



County Surveyor's Comment:
xx

BOOK 19 OF CORNER RECORDS, PAGE 84

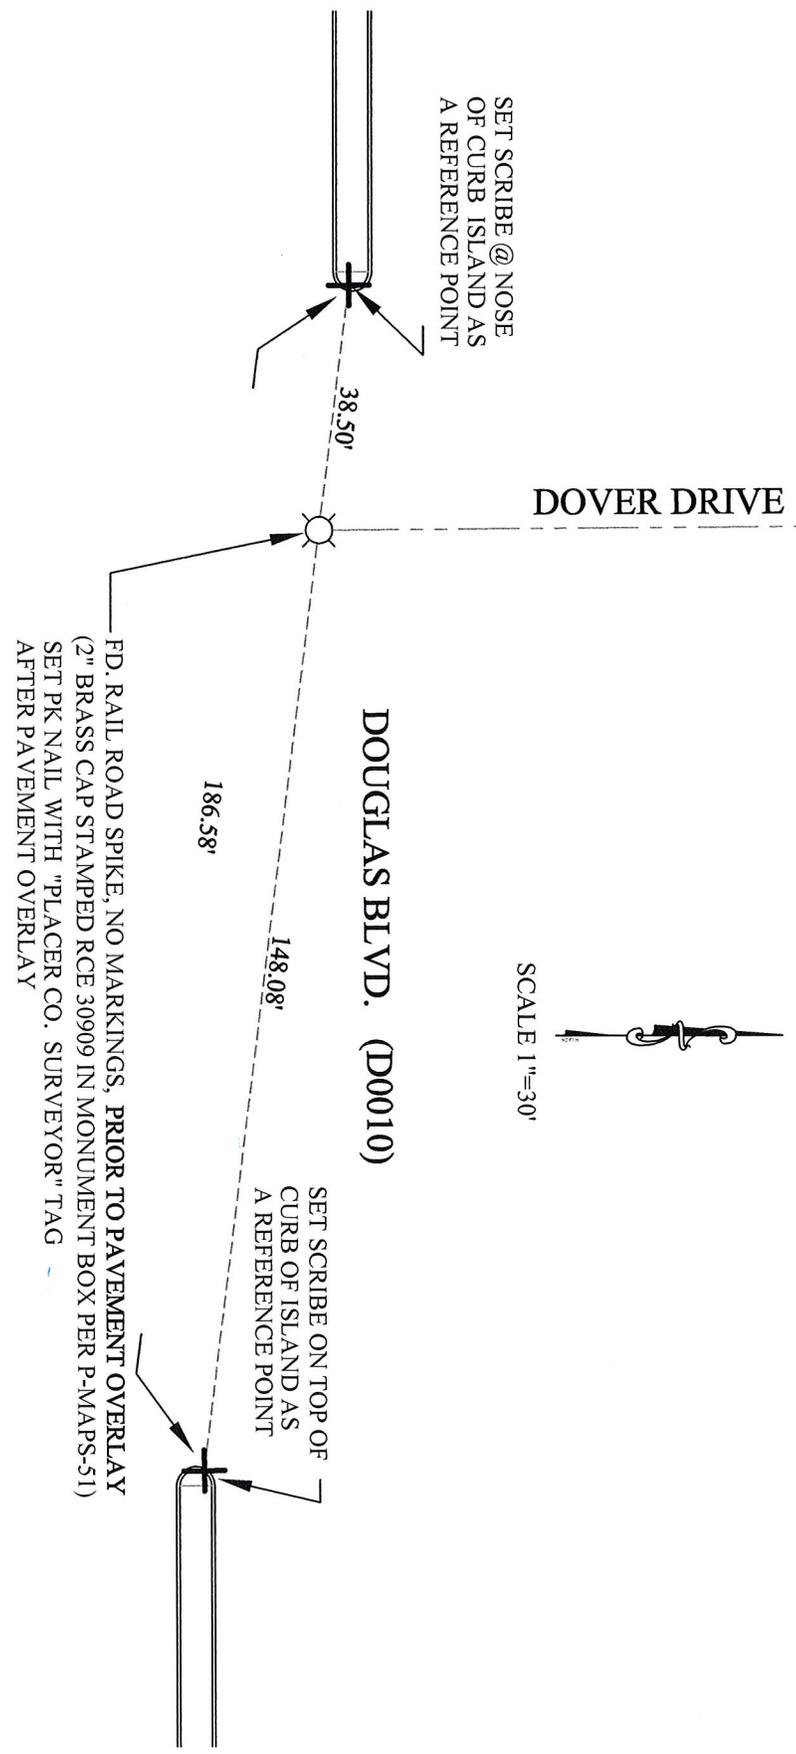

NOTE

THIS CORNER RECORD REPRESENTS THE AS FOUND LOCATION OF THE MONUMENTS SHOWN HEREON, NO SURVEY HAS BEEN MADE OF SAID MONUMENTS IN RELATIONSHIP TO REFERENCED RECORD MAPS.