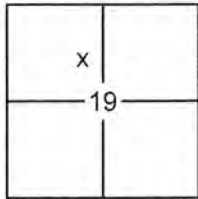


CORNER RECORD

Document Number

20140055

City of _____

County of PLACER, CaliforniaBrief Legal Description LOTS 49 & 50, BLOCK UV, BROCKWAY VISTA SUBDIVISION, D/MAPS/16 O.R.P.C.

SEC. 19
T. 16 N.
R. 18 E.
M.D.B. & M.

CORNER TYPE

Government Corner Control
 Meander Property
 Rancho Other
 Date of Survey 7/18/2014

COORDINATES (OPTIONAL)

N. _____
 E. _____
 Zone _____ Datum _____
 Elev. _____
 Vert. Datum: NGVD29 NAVD88
 Meas. Units: Metric Imperial

CORNER- Left as Found Found and Tagged Established Reestablished Rebuilt

Identification and type of corner found: Evidence used to identify or procedure used to establish or reestablish the corner:

USED RECORD DIMENSIONS PER D/MAPS/16, FOUND MONUMENTS PER 19/RS/52, AND FOUND MONUMENTS OF NO RECORD IN RECORD POSITION, TO REESTABLISH THE MISSING CORNERS OF LOTS 49 & 50, BLOCK UV, AS SHOWN ON THE ACCOMPANYING PLAT.

A description of the physical condition of the monument as found and as set or reset:

- SET 5/8" REBAR WITH YELLOW PLASTIC CAP LS-7429 (UNLESS OTHERWISE NOTED)
 FOUND MONUMENT AS SHOWN ON PLAT
 DIMENSION POINT (NOTHING FOUND OR SET)

SURVEYOR'S STATEMENT

This Corner Record was prepared by me or under my direction in conformance with the

Land Surveyors Act on Feb, 25, 2016

Signed [Signature] (P.L.S. or R.C.E. No. 7429)



COUNTY SURVEYOR'S STATEMENT

This Corner Record was received _____

and examined and filed June 16, 2016

Signed [Signature] P.L.S. or R.C.E. No. 6584

Title County Surveyor


COUNTY SURVEYOR'S COMMENT:

THE FILING OF THIS CORNER RECORD DOES NOT CONSTITUTE AGREEMENT WITH THE LOCATION SHOWN, OR RELINQUISHMENT OF ANY PORTION OF THE RIGHT-OF-WAY FOR TROUT AVENUE AS DEDICATED ON THE MAP ENTITLED "BROCKWAY VISTA SUBDIVISION" FILED IN BOOK D OF MAPS AT PAGE 16, PLACER COUNTY OFFICIAL RECORDS.

PLAT OF SURVEY

LOTS 49 & 50, BLOCK UV, BROCKWAY VISTA SUBDIVISION, AS FILED BOOK D OF MAPS AT PAGE 16, OFFICIAL RECORDS PLACER COUNTY, CALIFORNIA. A PORTION OF SECTION 19, TOWNSHIP 16 N., RANGE 18 E., M.D.B. & M.

SCALE 1" = 60' DATE OF SURVEY 7/18/2014

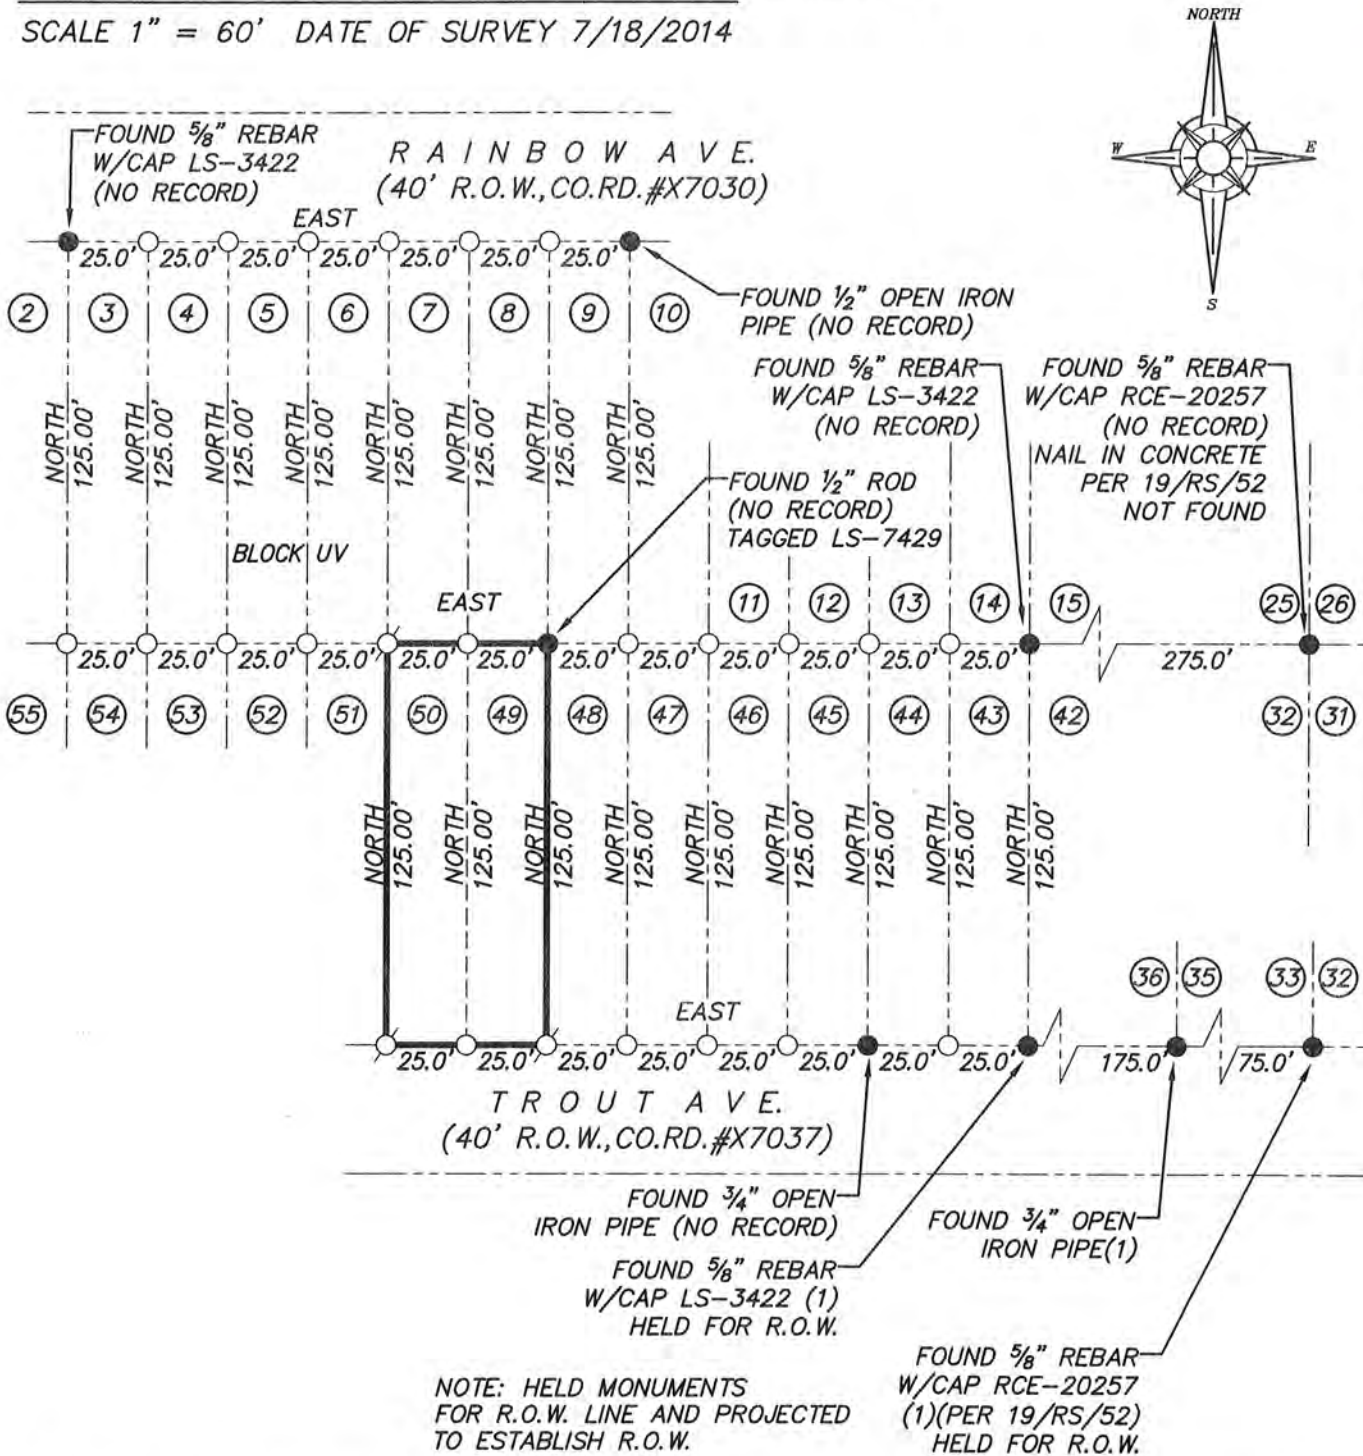

BOOK 19 CORNER RECORDS PAGE 2

NOTE: ALL BEARINGS AND DISTANCES SHOWN HEREON ARE RECORD PER D/MAPS/16 O.R.P.C.

- FOUND MONUMENT AS SHOWN HEREON
- DIMENSION POINT (NOTHING FOUND OR SET)
- SET 5/8" REBAR WITH YELLOW PLASTIC CAP L.S. 7429
- (1) MONUMENTS ARE SHOWN OUT OF POSITION PER 21/RS/96 THESE MONUMENTS FIT BLOCK UV WITH NO MATERIAL DISCREPANCY

J/N 952.54