

CORNER RECORD


Agency Index BK 23, PG 13
 Document Number 20200049

City of _____ County of PLACER, California
 Brief Legal Description NORTHWEST CORNER OF PARCEL B OF PARCEL MAP BOOK 13 PAGE 99

S.I T.13 R.8 MDM

CORNER TYPE

COORDINATES (Optional)

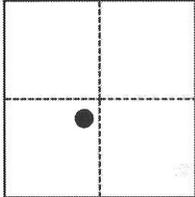

- Government Corner Control
 Meander Property
 Rancho Other

Date of Survey 5-28-2020

N. _____ E. _____
 Elevation _____
 Units Metric U.S. Survey Foot
 Horizontal Datum _____
 Zone _____ Epoch Date _____
 Vertical Datum _____
 Complies with Public Resources Code §§8801-8819
 Complies with Public Resources Code §§8890-8902

PLS Act Ref.: 8765(d) 8771 8773 Other:
 Corner/
 Monument: Left as found Established Rebuilt Pre-Construction
 Found and tagged Reestablished Referenced Post-Construction


Narrative of corner identified and monument as found, set, reset, replaced, or removed:

See sheet #2 for description(s):

NO SIGN OF ORIGINAL MARKER AT NORTHWEST CORNER OF PARCEL B. RE-SET WITH 1/2 INCH REBAR WITH PLASTIC CAP STAMPED LS8777 IN ORIGINAL LOCATION BASED ON FOUND MONUMENTS AS PER PARCEL MAP, AS SHOWN ON PAGE 2 SKETCH.

SURVEYOR'S STATEMENT

This Corner Record was prepared by me or under my direction in conformance with
 the Professional Land Surveyors' Act on 7-22-2020
 Signed Cody John Husted P.L.S. or R.C.E. No. 8777

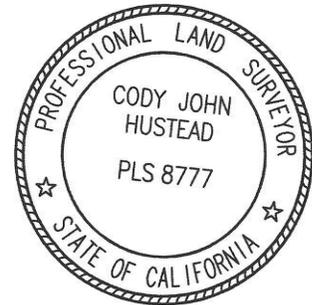

COUNTY SURVEYOR'S STATEMENT

This Corner Record was received July 31, 2020
 and examined and filed August 3, 2020
 Signed Benjamin J. Bardakian P.L.S. or R.C.E. No. 8373
 Title Deputy Co. Surveyor
 County Surveyor's Comment _____





BOOK 23 CORNER RECORDS, PAGE 13

NOTE: ALL BEARINGS AND DISTANCES SHOWN HEREON ARE RECORD PER (RI).
 NO MATERIAL DISCREPANCIES WITH RECORD INFORMATION WERE FOUND.

LEGEND:

- ⊙ = REPLACED MISSING MONUMENT AS DESCRIBED
- = FOUND MONUMENT AS DESCRIBED
- (RI) = REFERENCE MAP, PARCEL MAP #72498
 FILED II-30-1978 IN BOOK 13 OF PARCEL MAPS AT PAGE 99
- = SURVEYED LINE
- - - = LINE NOT SURVEYED

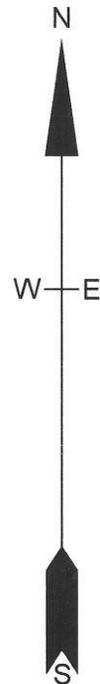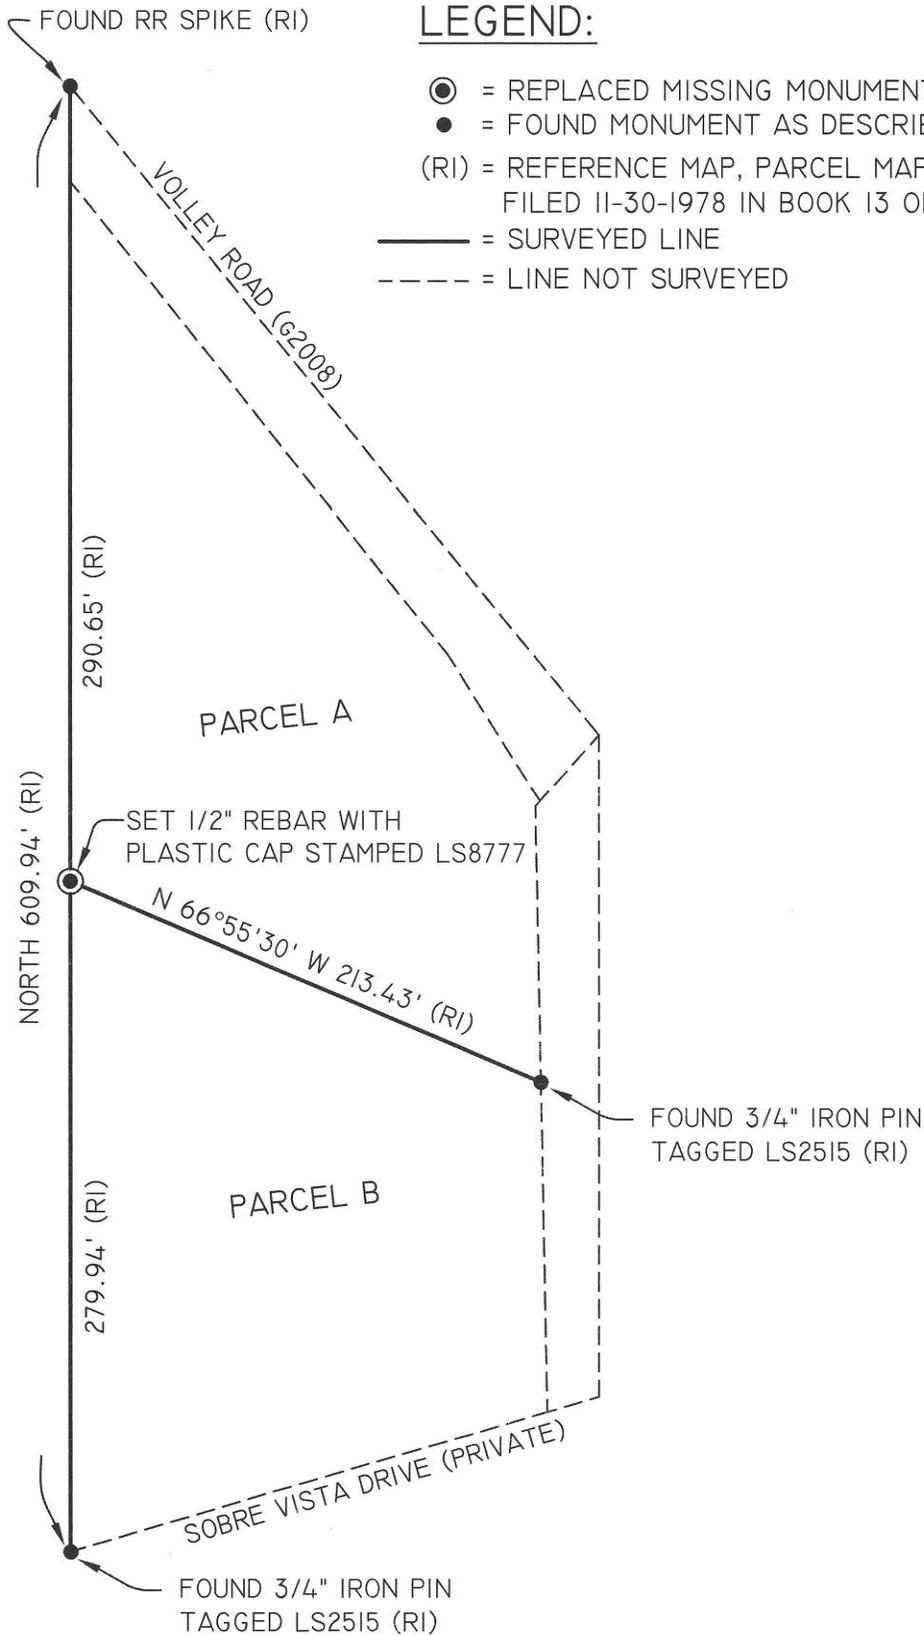

SCALE
 1 INCH = 80 FEET