

CORNER RECORD

Document Number 20160014

City of Unincorporated

County of Placer, California

Brief Legal Description PARCEL 2, PARCEL MAP DPM 20051112, 33 PM 67

	CORNER TYPE	COORDINATES (Optional)
SEC.	9	N.
	X	E.
		Zone _____ NAD27 <input type="checkbox"/> NAD83 <input type="checkbox"/>
		NAD83 Epoch _____
T 14 N	R 9 E	Elev. _____
	Date of Survey <u>April, 2016</u>	Vert. Datum: NGVD29 <input type="checkbox"/> NADV88 <input type="checkbox"/>
		Meas. Units: Metric <input type="checkbox"/> Imperial <input type="checkbox"/>

Corner - Left as found Found and tagged Established Reestablished Rebuilt

Identification and type of corner found: Evidence used to identify or procedure used to establish or reestablish the corner:

Found monuments and record dimensions per Book 33 of Parcel Maps Page 67. See attached map.

A description of the physical condition of the monument as found and as set or reset: _____

Set 3/4" iron pipes with plastic plug L.S. 4370.

See attached map.

SURVEYOR'S STATEMENT

This Corner Record was prepared by me or under my direction in conformance with the Land Surveyor's Act on October 12, 2016.

Signed Andrew R. Cassano P.L.S. or R.C.E. No.: L94370



COUNTY SURVEYOR'S STATEMENT

This Corner Record was received _____ and examined and filed November 1, 2016.

Signed Leslie Amberry P.L.S. or R.C.E. No.: 6584


Title County Surveyor



County Surveyor's Comment _____

BOOK 19 OF CORNER RECORDS, PAGE 19

BOOK 19 CORNER RECORDS, PAGE 19

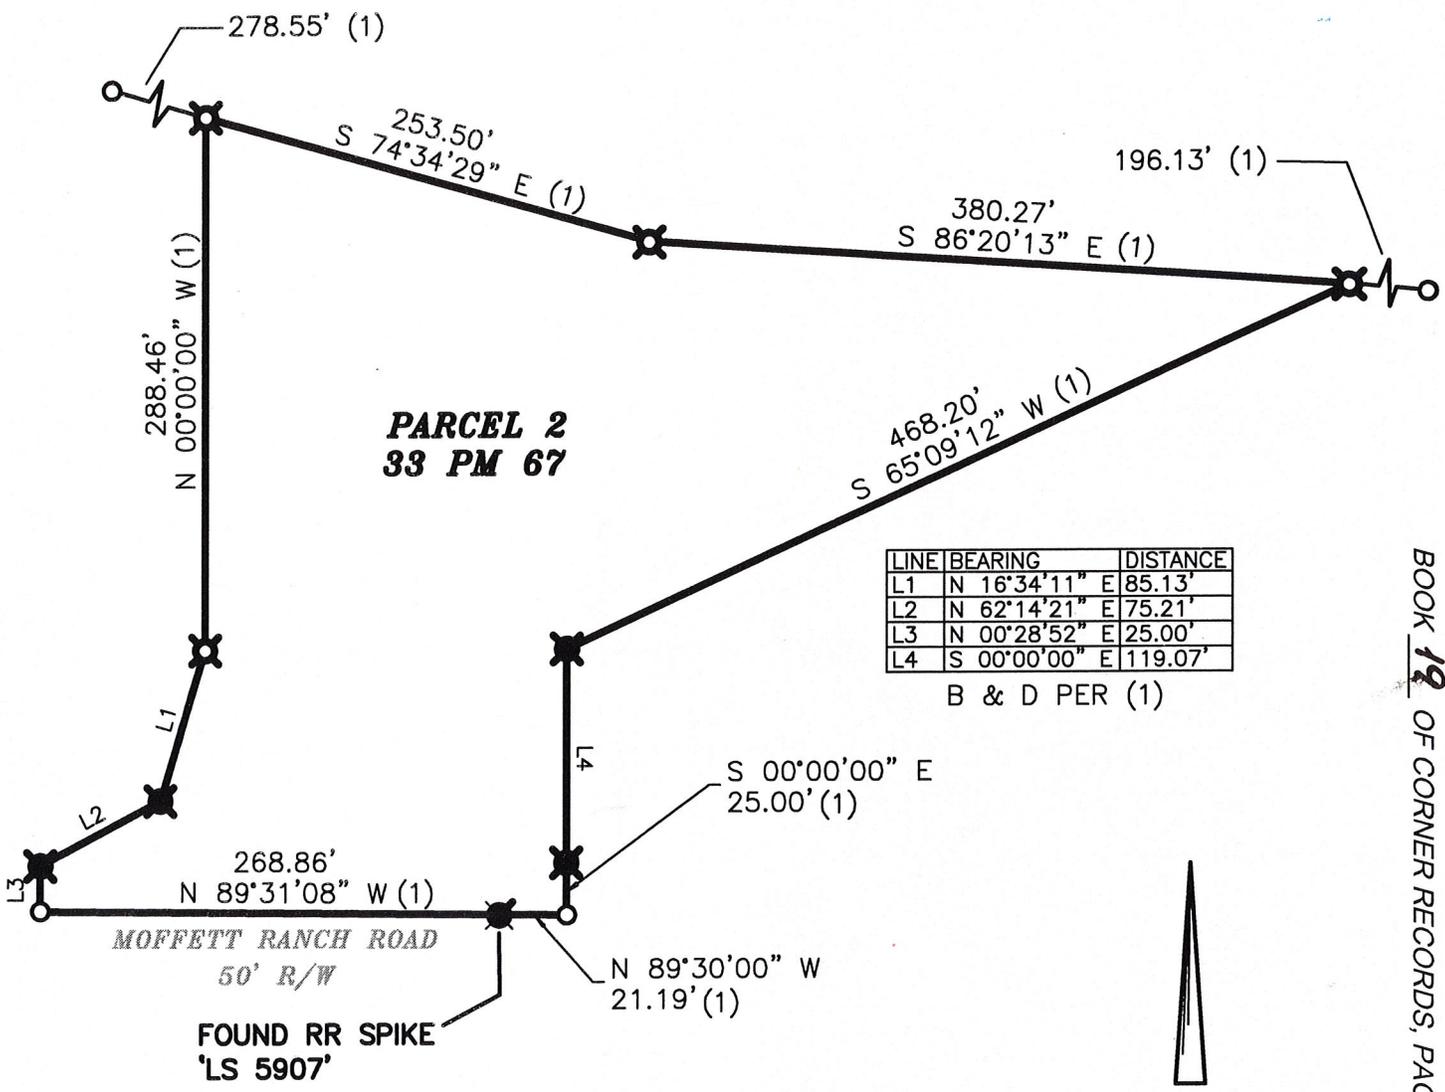

SCALE: 1" = 100'

Andrew R. Cassano



LEGEND

-  SET 3/4" IRON PIPE WITH PLASTIC PLUG L.S. 4370
-  FOUND 5/8" REBAR WITH CAP 'LS 7379' OR AS NOTED
-  NOTHING FOUND, NOTHING SET
- (1) RECORD BEARING AND DISTANCE PER 33 PM 67