


CORNER RECORD

COUNTY OF PLACER, CALIFORNIA

City of Unincorporated

Document Number 20160051

Brief Legal Description NW and NE corner Par. B, and NE cor. Par. C, 7-PM-9. See 17 CR 35 PLS Job No. 833

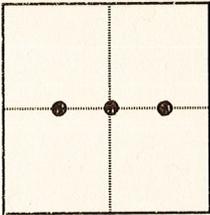

S. 36

T. 12 N

R. 5 E

CORNER TYPE

- Government Corner
- Meander
- Rancho
- Control
- Property
- Other

Date of Survey 10/15/15

COORDINATES

(Optional)

N. _____
 E. _____
 Zone _____ Datum _____
 Elev. _____

Corner ---

- Left as found
- Found and tagged
- Established
- Reestablished
- Rebuilt

Identification and type of corner found: Evidence used to identify or procedure used to establish or reestablish corner:

Refer to Book 17 CR 35 for pre-construction tie-outs for these monuments.

Information from said CR was used to re-establish the positions of these monuments.

A description of the physical condition of the monument as found and as set or reset:

RR spikes were destroyed during pipeline construction along E. Catlett Road.

These monuments were replaced with RR spikes w/ punch, stamped "LS 6376".

SURVEYOR'S STATEMENT

This Corner Record was prepared by me or under my direction

in conformance with the Professional Land Surveyors' Act

on November 04, 20 16

Signed Richard A. Marino

L.S. or R.C.E. Number 6376




COUNTY SURVEYOR'S STATEMENT

This Corner Record was received _____ 20 _____

and examined and filed November 15 20 16

Signed Leslie Amberry Title County Surveyor

L.S. or R.C.E. Number 6584

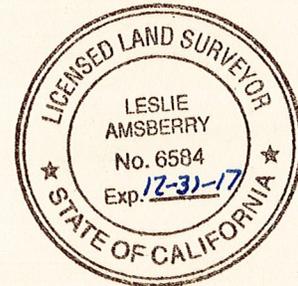

County Surveyor's Comment _____

BOOK 19 CORNER RECORDS PAGE 25


NOTE: THIS CORNER RECORD REPRESENTS THE AS FOUND LOCATION OF THE MONUMENTS SHOWN HEREON. NO SURVEY HAS BEEN MADE TO DETERMINE THE RELATIONSHIP OF THE FOUND MONUMENTS TO ANY SURROUNDING RECORD MAPS.

LEGEND:

- FD. AS NOTED
- ▣ QUARTER CORNER
- ∇ INSTRUMENT STATION
- ⊙ SET RR SPK.; LS 6376

S.35 | S.36

ALL ANGLES AND DISTANCES ARE PER 17 CR 35 NO SCALE

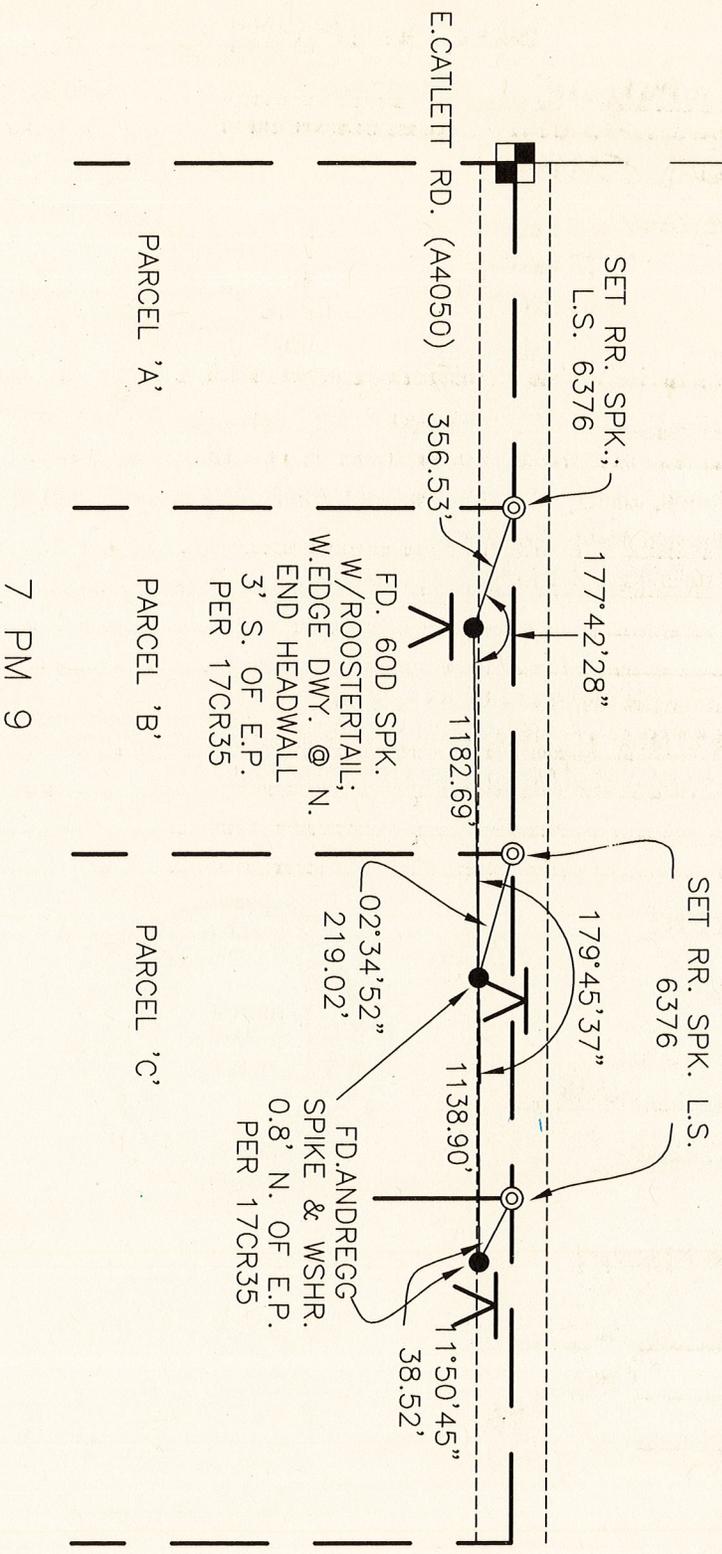

7 PM 9