

(For County Use Only)

CORNER RECORD

COUNTY OF PLACER T. 17 N R. 16 E M.D. MERIDIAN CALIFORNIA

CORNER TYPE: GOV'T. CORNER MEANDER RANCHO CONTROL OTHER

CORNER IDENTIFICATION — DATE OF VISIT _____ 19____



CORNER — LEFT AS FOUND FOUND AND TAGGED REESTABLISHED OBLITERATED CORNER REBUILT

PHYSICAL DESCRIPTION OF CORNER FOUND; EVIDENCE AND METHOD USED TO IDENTIFY OR REESTABLISH

● = SET 5/8" REBAR WITH PLASTIC YELLOW CAP, STAMPED L.S. 5043

PHYSICAL DESCRIPTION OF MONUMENTS REBUILT OR PERPETUATED

○ = FOUND 1/2" REBAR WITH METAL TAG STAMPED L.S. 3332

□ = FOUND 5/8" REBAR WITH PLASTIC YELLOW CAP STAMPED L.S. 3332


J/11/49

CALIFORNIA COORDINATE SYSTEM ORDER: FIRST SECOND THIRD
STATIONS USED: NGS (USC & GS) STATE COUNTY OTHER STATION _____ STATION _____
ZONE _____ ELEVATION _____ NORTHINGS (Y) _____ EASTINGS (X) _____

(Fold)

SKETCH: (Include reference tie or witness points, remarks and topo of area)

VISTA

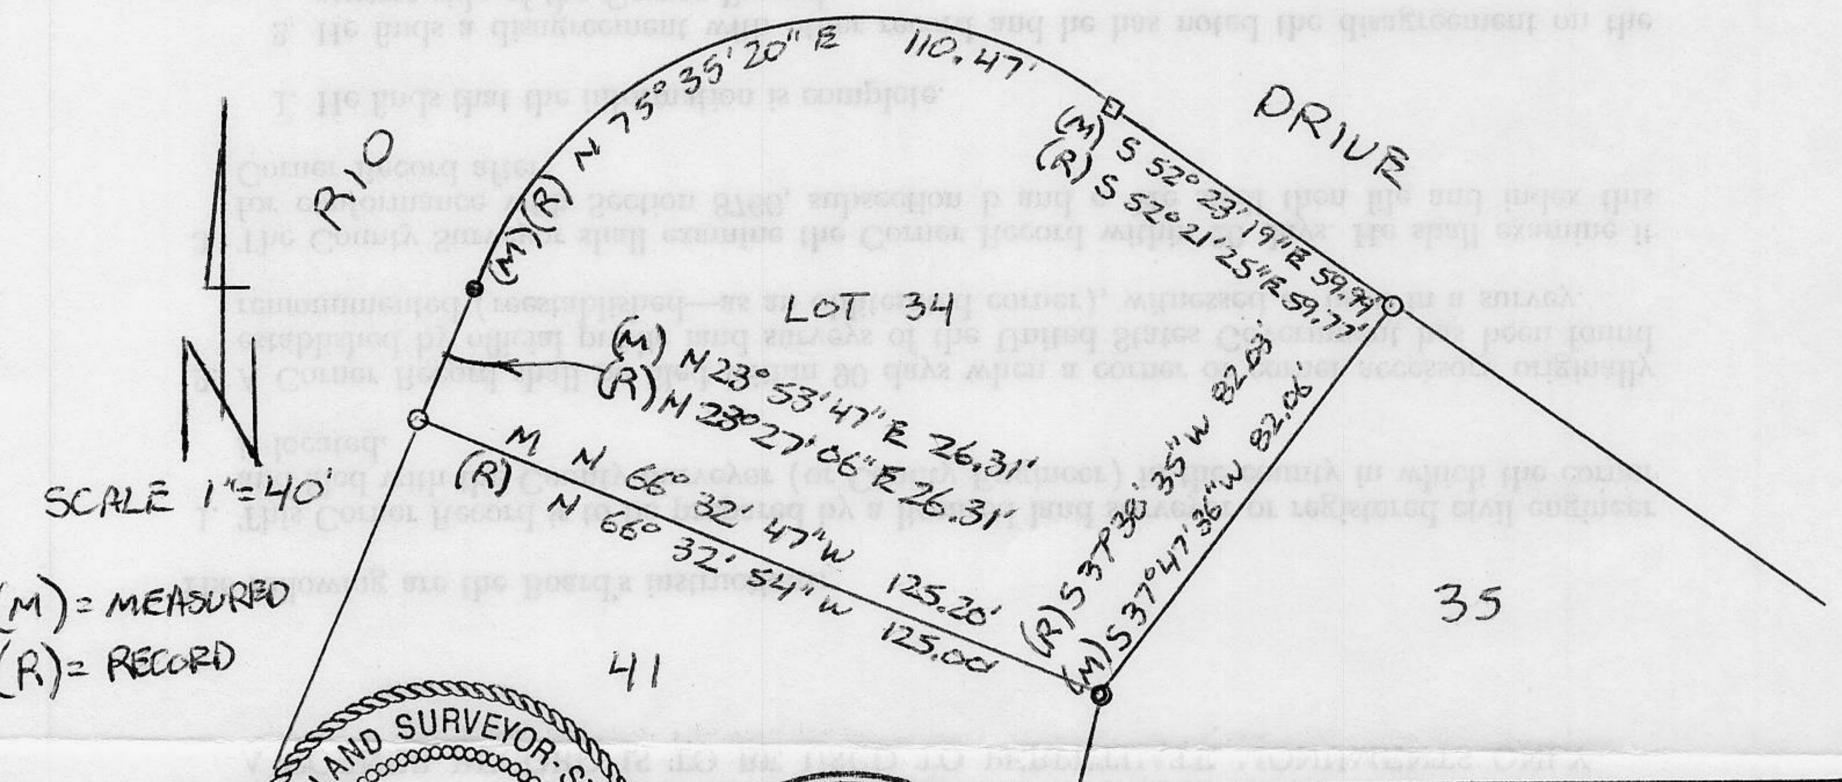

(M) = MEASURED
(R) = RECORD

SURVEYOR'S CERTIFICATE
THIS CORNER RECORD WAS PREPARED BY ME UNDER THE DIRECTION AND SUPERVISION OF THE LICENSED LAND SURVEYOR DENNIS P. CHAPMAN, LICENSE NO. 5043, STATE OF CALIFORNIA.
L.S. or R.O.E. No. 5506

COUNTY SURVEYOR'S CERTIFICATE
THE CORNER RECORD WAS RECEIVED AND EXAMINED AND FILED MAY 29 1999
BY: Chuck Rogers
TITLE: DEPUTY COUNTY SURVEYOR
DOCUMENT No. _____
STATEMENT ON BACK OF SHEET YES NO

Book 2, Corner Records, Page 50