


CORNER RECORD

COUNTY OF PLACER T. 15N R. 16E M.D. M.D. MERIDIAN CALIFORNIA

CORNER TYPE: GOV'T. CORNER MEANDER RANCHO CONTROL OTHER
 CORNER IDENTIFICATION - DATE OF VISIT 9-15 19 89

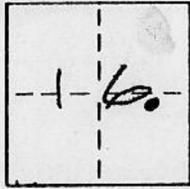

LOT 95, ALPINE PEAKS UNIT NO. 1, BOOK I, PG. 61

CORNER - LEFT AS FOUND FOUND AND TAGGED REESTABLISHED OBLITERATED CORNER REBUILT


PHYSICAL DESCRIPTION OF CORNER FOUND: EVIDENCE AND METHOD USED TO IDENTIFY OR REESTABLISH _____

● ~ FD. 3/4" REBAR, NO TAG

PHYSICAL DESCRIPTION OF MONUMENTS REBUILT OR PERPETUATED _____

○ ~ SET 5/8" REBAR WITH YELLOW PLASTIC CAP STAMPED
 L.S. 5886

CALIFORNIA COORDINATE SYSTEM ORDER: FIRST SECOND THIRD N/A
 STATIONS USED: NGS (USC & GS) STATE COUNTY OTHER STATION _____ STATION _____
 ZONE _____ ELEVATION _____ NORTHINGS (Y) _____ EASTINGS (X) _____

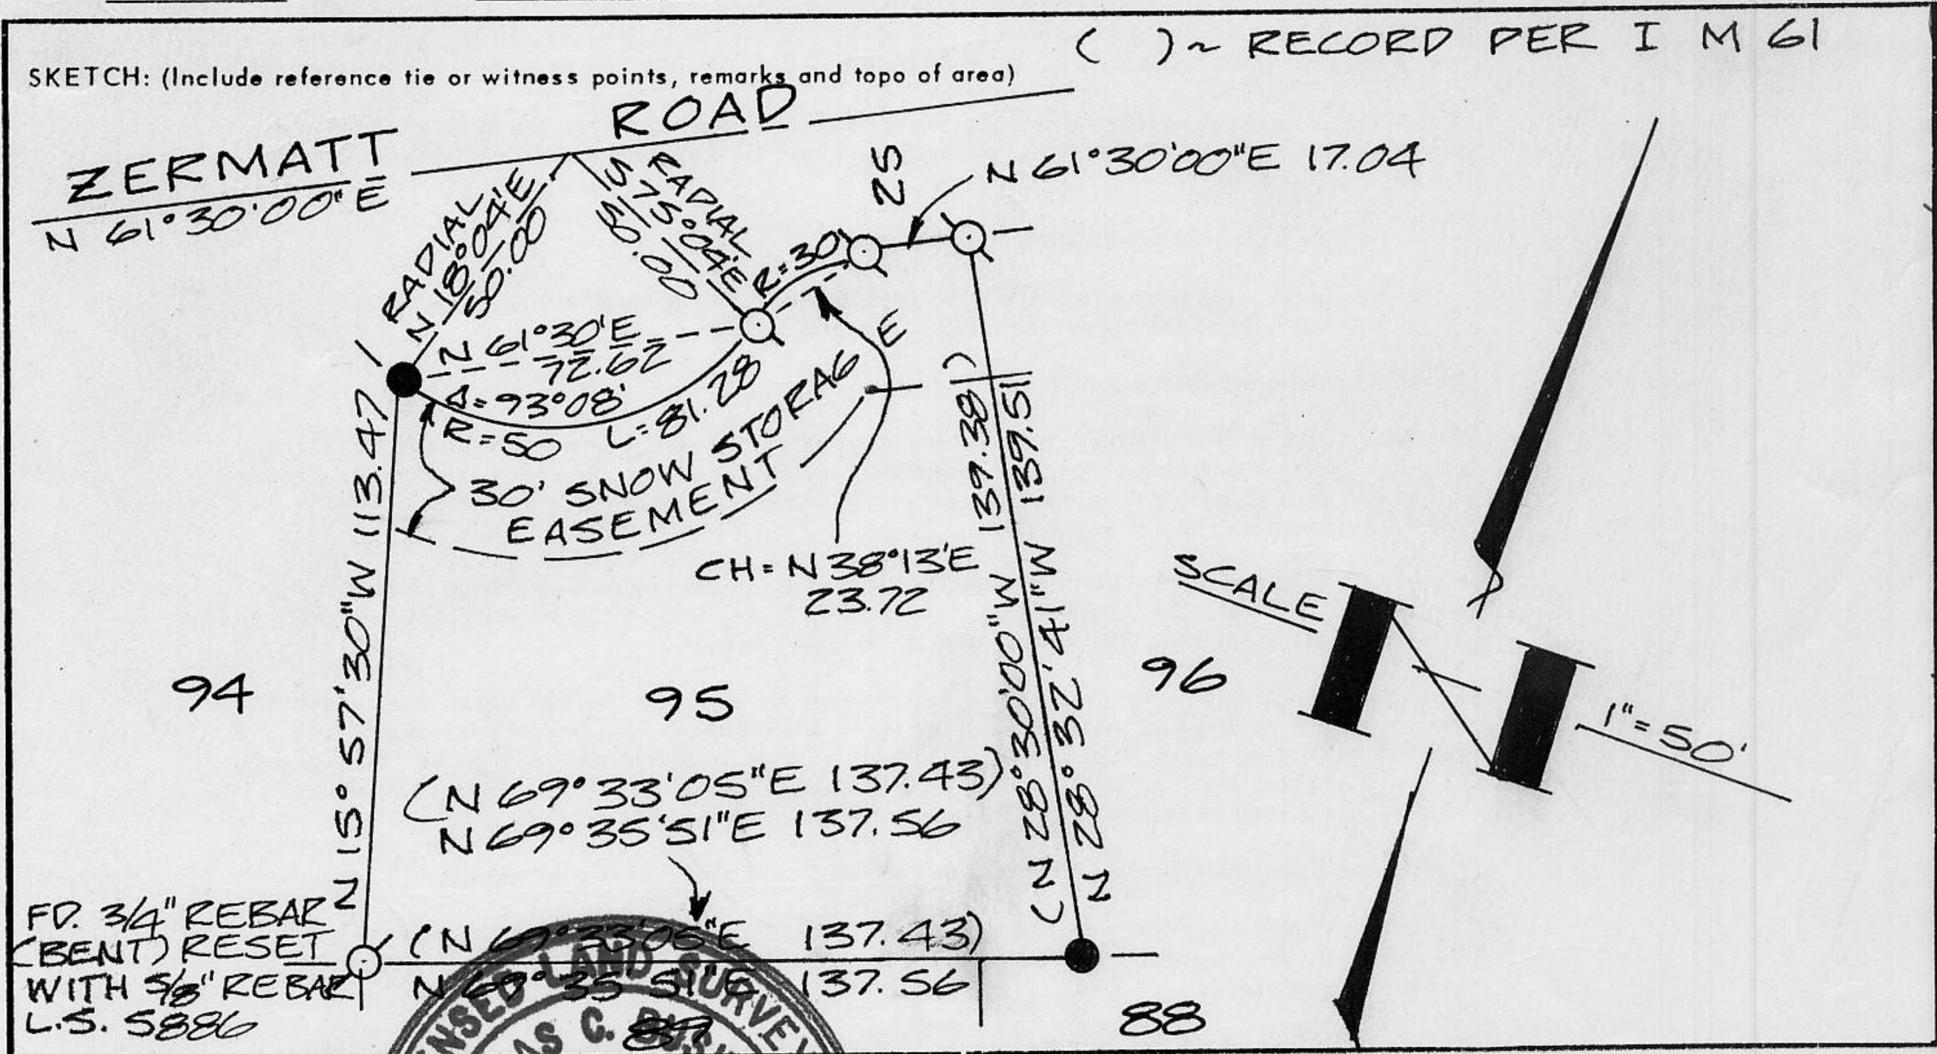


SURVEYOR'S CERTIFICATE

THIS CORNER RECORD WAS PREPARED BY ME OR UNDER MY DIRECTION IN CONFORMANCE WITH THE LAND SURVEYORS ACT ON 9-30

SIGNED: Thomas C. Barnwell

L.S. or R.C.E. No.: _____

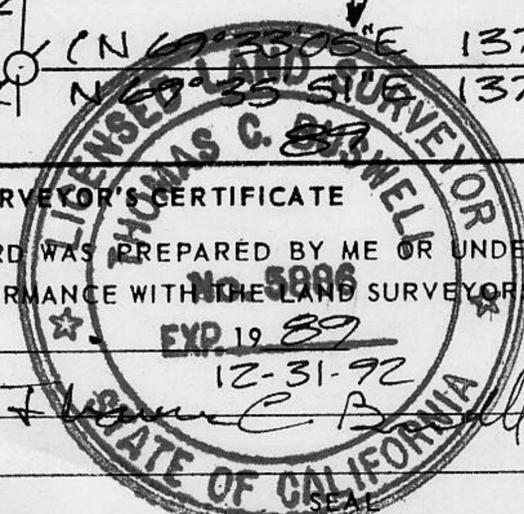

COUNTY SURVEYOR'S CERTIFICATE

THIS CORNER RECORD WAS RECEIVED 10/16 1989 AND EXAMINED AND FILED 10/17 1989

BY: John Rudgers

TITLE: DEPUTY COUNTY SURVEYOR

DOCUMENT No. _____

STATEMENT ON BACK OF SHEET

YES NO

BOOK 2 CORNER RECORDS, PAGE 01