

CORNER RECORD

COUNTY OF PLACER T. 14 N. R. 17 E. M.D. M.D. MERIDIAN CALIFORNIA

CORNER TYPE: GOV'T. CORNER MEANDER RANCHO CONTROL OTHER
 CORNER IDENTIFICATION - DATE OF VISIT OCTOBER 9 1989



* DUE TO PAGE NUMBERING ERROR ALSO SEE BOOK 3 CORNER RECORDS, PAGE 154.

LOT 194 CHAMBERLANDS UNIT "F" H MAPS 28

CORNER - LEFT AS FOUND FOUND AND TAGGED REESTABLISHED OBLITERATED CORNER REBUILT

PHYSICAL DESCRIPTION OF CORNER FOUND: EVIDENCE AND METHOD USED TO IDENTIFY OR REESTABLISH

● FOUND 1/2" REBAR PER BOOK H OF MAPS PG. 28


PHYSICAL DESCRIPTION OF MONUMENTS REBUILT OR PERPETUATED

♂ SET 5/8" REBAR WITH YELLOW PLASTIC CAP STAMPED L.S. 3422

CALIFORNIA COORDINATE SYSTEM ORDER: FIRST SECOND THIRD N/A


STATIONS USED: NGS (USC & GS) STATE COUNTY OTHER STATION _____ STATION _____
 ZONE _____ ELEVATION _____ NORTHINGS (Y) _____ EASTINGS (X) _____

SKETCH: (Include reference tie or witness points, remarks and tape of area)

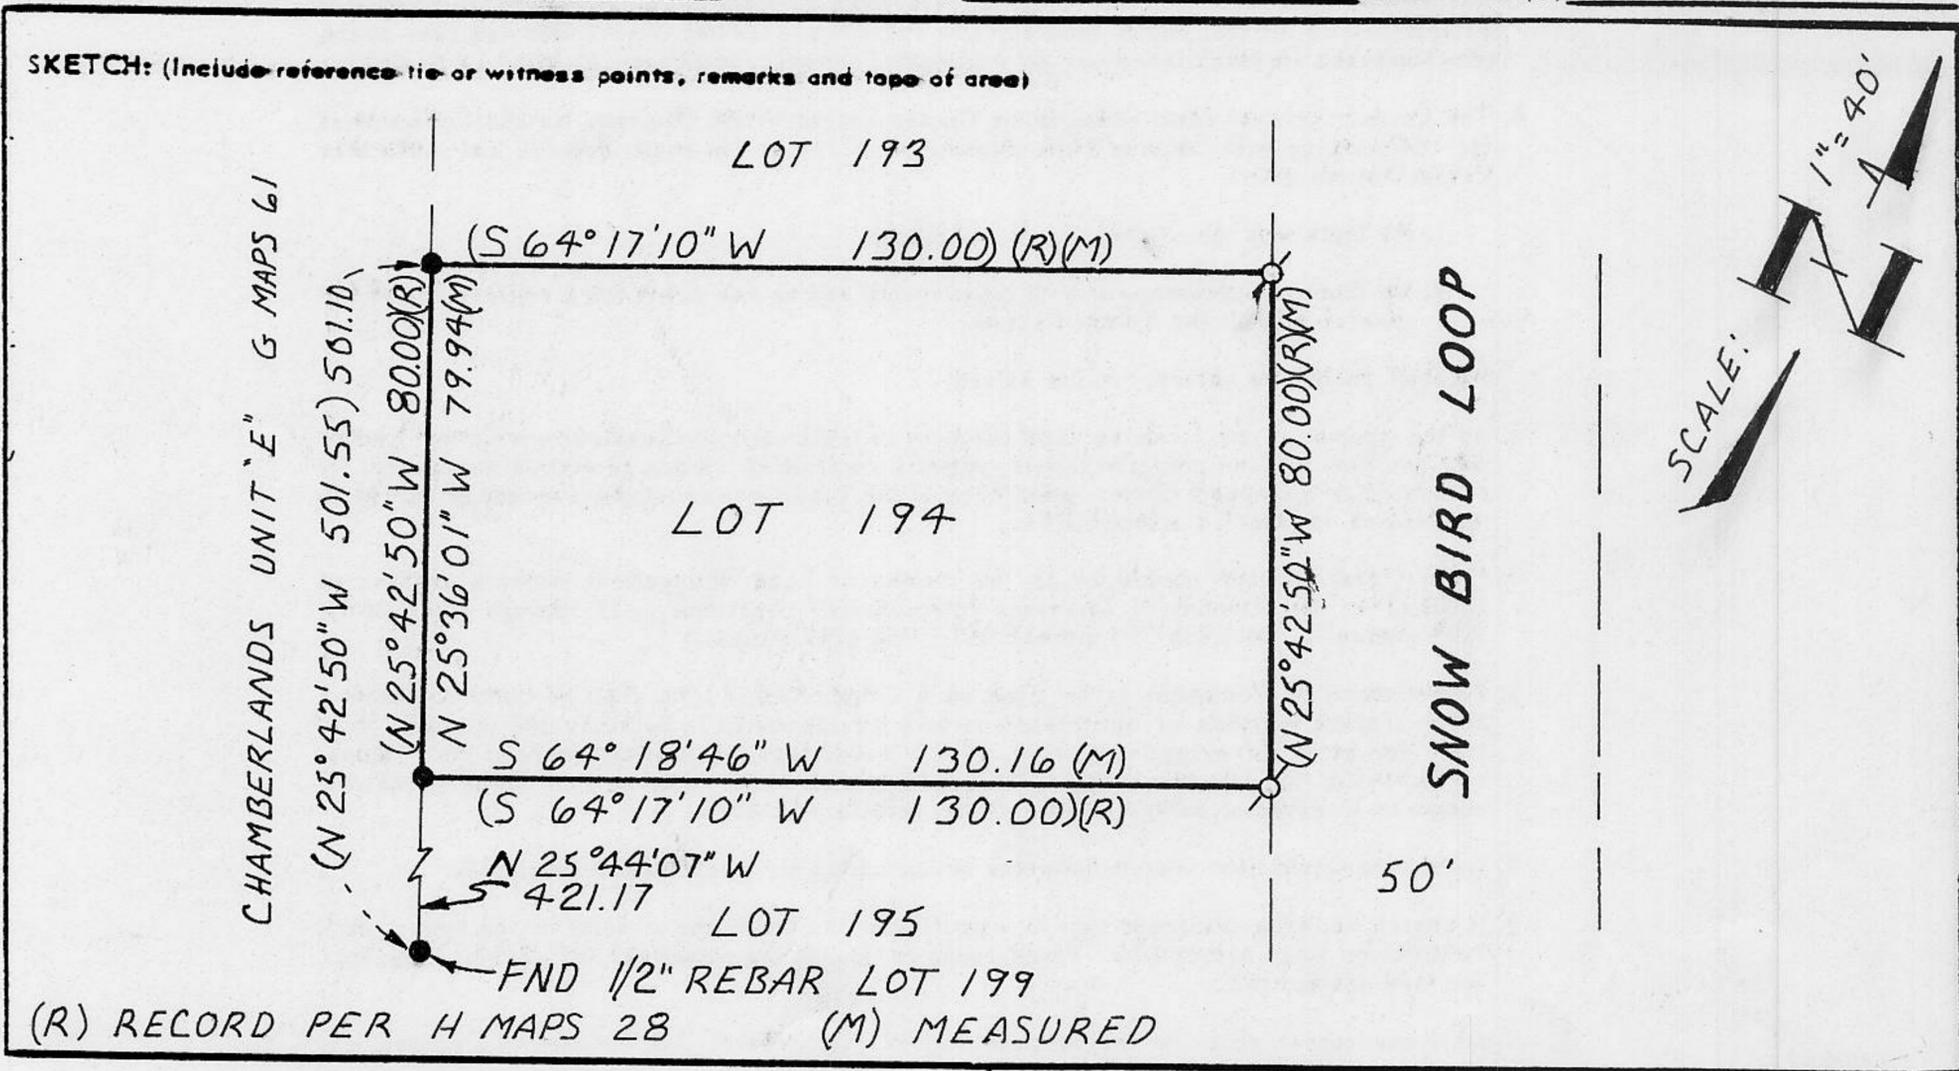

SURVEYOR'S CERTIFICATE

THIS CORNER RECORD WAS PREPARED BY ME OR UNDER MY DIRECTION IN CONFORMANCE WITH THE LAND SURVEYORS ACT ON Nov 7 1989
 SIGNED: [Signature]
 L.S. or R.C.E. No.: L.S. 3422

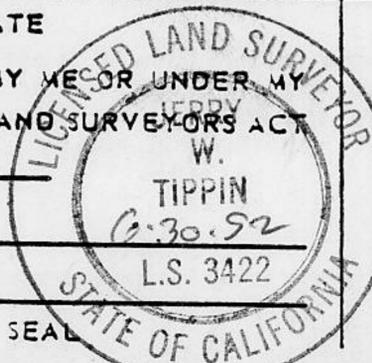

COUNTY SURVEYOR'S CERTIFICATE

THIS CORNER RECORD WAS RECEIVED 11/9 1989 AND EXAMINED AND FILED 11/9 1989
 BY: [Signature]
 TITLE: DEPUTY COUNTY SURVEYOR

DOCUMENT No. _____ STATEMENT ON BACK OF SHEET

YES NO

BOOK 2, CORNER RECORDS PAGE 5*