


CORNER RECORD

Document Number _____

City of _____

County of PLACER, California

Brief Legal Description LOT 29 HIDDEN LAKE SUB. P MAPS A P.C.R

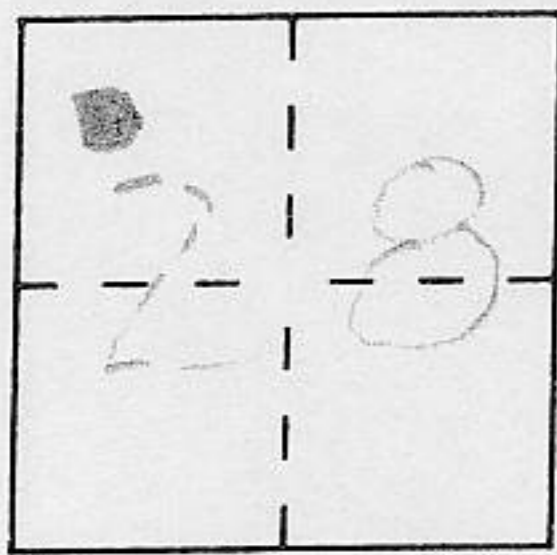

T. 16 N.
R. 16 E.

CORNER TYPE

Government Corner Control
 Meander Property
 Rancho Other
 Date of Survey OCT. 21 1996

COORDINATES (Optional)

N. _____
 E. _____
 Zone _____ Datum _____
 Elev. _____

Corner — Left as found Found and tagged Established Reestablished Rebuilt

Identification and type of corner found: Evidence used to identify or procedure used to establish or reestablish the corner:

SEE SKETCH BACK

A description of the physical condition of the monument as found and as set or reset:


SEE SKETCH BACK

BOOK 5 CORNER RECORDS PAGE 68

SURVEYOR'S STATEMENT

This Corner Record was prepared by me or under my direction in conformance with the Land Surveyors' Act on DEC. 20 1996.

Signed [Signature] L.S. or R.C.E. Number 3422

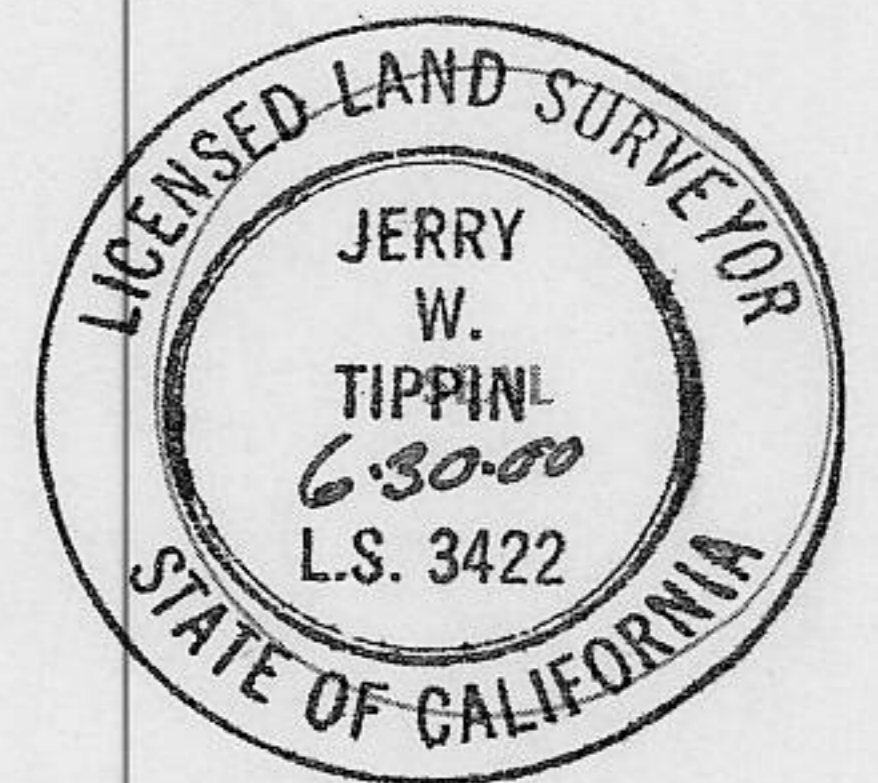


COUNTY SURVEYOR'S STATEMENT

This Corner Record was received FEB 5 1997 and examined

and filed FEBRUARY 7 1997.

Signed [Signature] Title COUNTY SURVEYOR

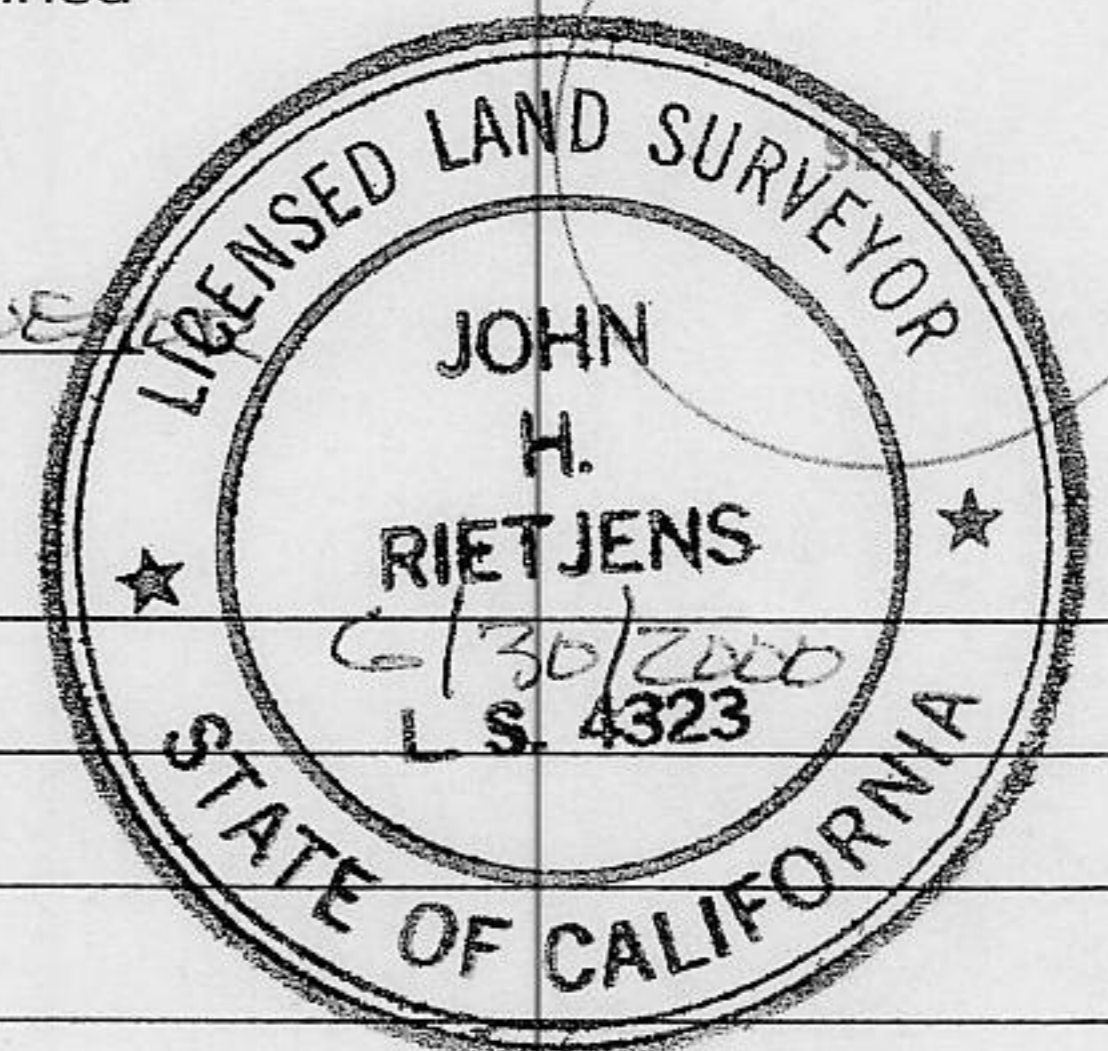


County Surveyor's Comment _____

PLAT OF SURVEY

LOT 30, TRACT 605 HIDDEN LAKE SUB. BK. P, MAPS PG. 14, O.R.P.C.
IN SECTION 28, TOWNSHIP 16 NORTH, RANGE 16 EAST, M.D.B. & M.
COUNTY OF PLACER CALIFORNIA

SURVEY DATE : OCTOBER 21, 1996

NOT TO SCALE

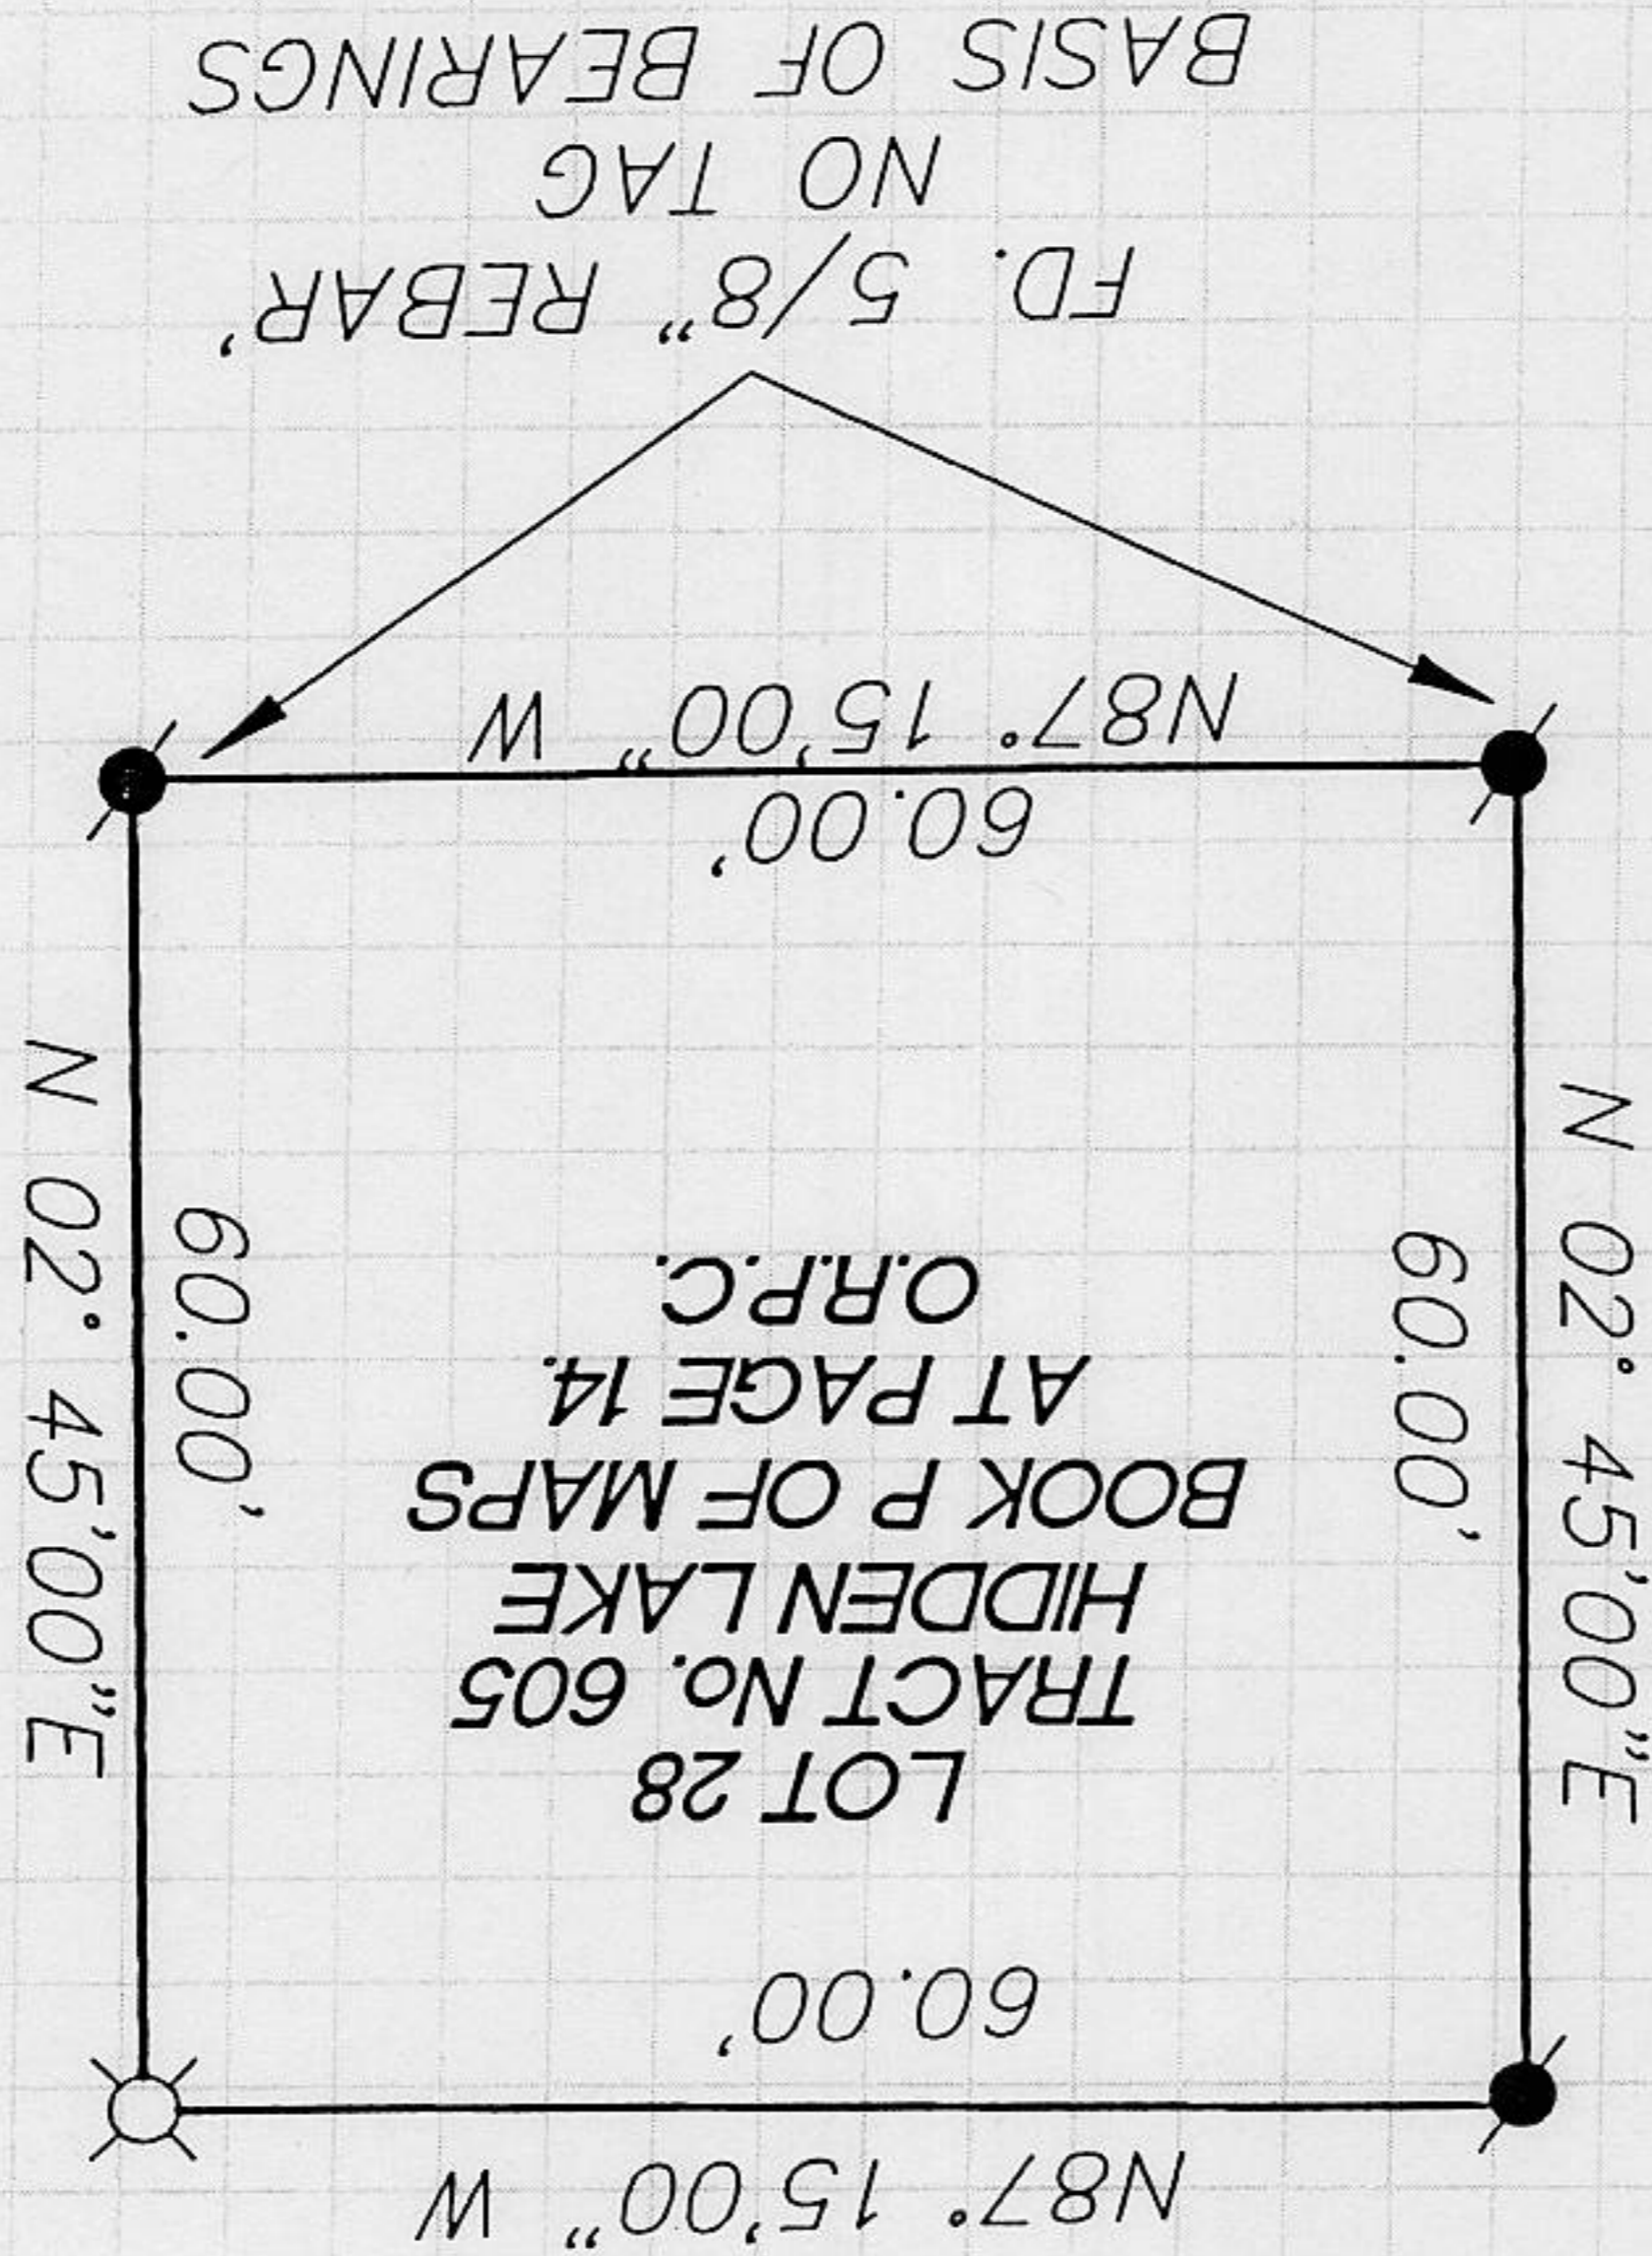

FD. 5/8" REBAR,
NO TAG
BASIS OF BEARINGS

FD. MONUMENT AS NOTED.

SET 5/8" REBAR W/ PLASTIC CAP L.S. 3422

J/N 606.01