


CORNER RECORD

COUNTY OF PLACER T. 15 N R. 17 E M.D.B. MERIDIAN CALIFORNIA

CORNER TYPE: GOV'T. CORNER MEANDER RANCHO CONTROL OTHER
 CORNER IDENTIFICATION - DATE OF VISIT 7-19 19 89

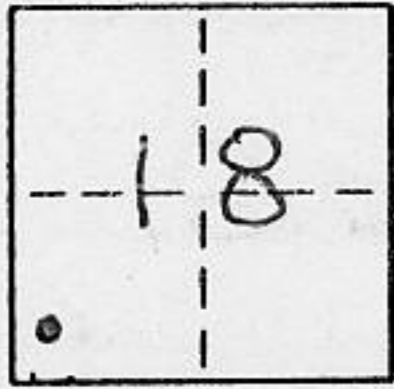

LOT 27, TAHOE TAVERN HEIGHTS, D MAPS 92

CORNER - LEFT AS FOUND FOUND AND TAGGED REESTABLISHED OBLITERATED CORNER REBUILT

PHYSICAL DESCRIPTION OF CORNER FOUND: EVIDENCE AND METHOD USED TO IDENTIFY OR REESTABLISH _____


● ~ FOUND MONUMENT AS NOTED

■ ~ FOUND 6"X6" CONCRETE STATE OF CALIFORNIA HIGHWAY RIGHT OF WAY MONUMENT

PHYSICAL DESCRIPTION OF MONUMENTS REBUILT OR PERPETUATED _____

○ ~ SET 5/8" Ø REBAR, TAGGED WITH YELLOW PLASTIC CAP. L.S. 3422

CALIFORNIA COORDINATE SYSTEM ORDER: FIRST SECOND THIRD N.A.
 STATIONS USED: NGS (USC & GS) STATE COUNTY OTHER STATION _____ STATION _____
 ZONE _____ ELEVATION _____ NORTHINGS (Y) _____ EASTINGS (X) _____

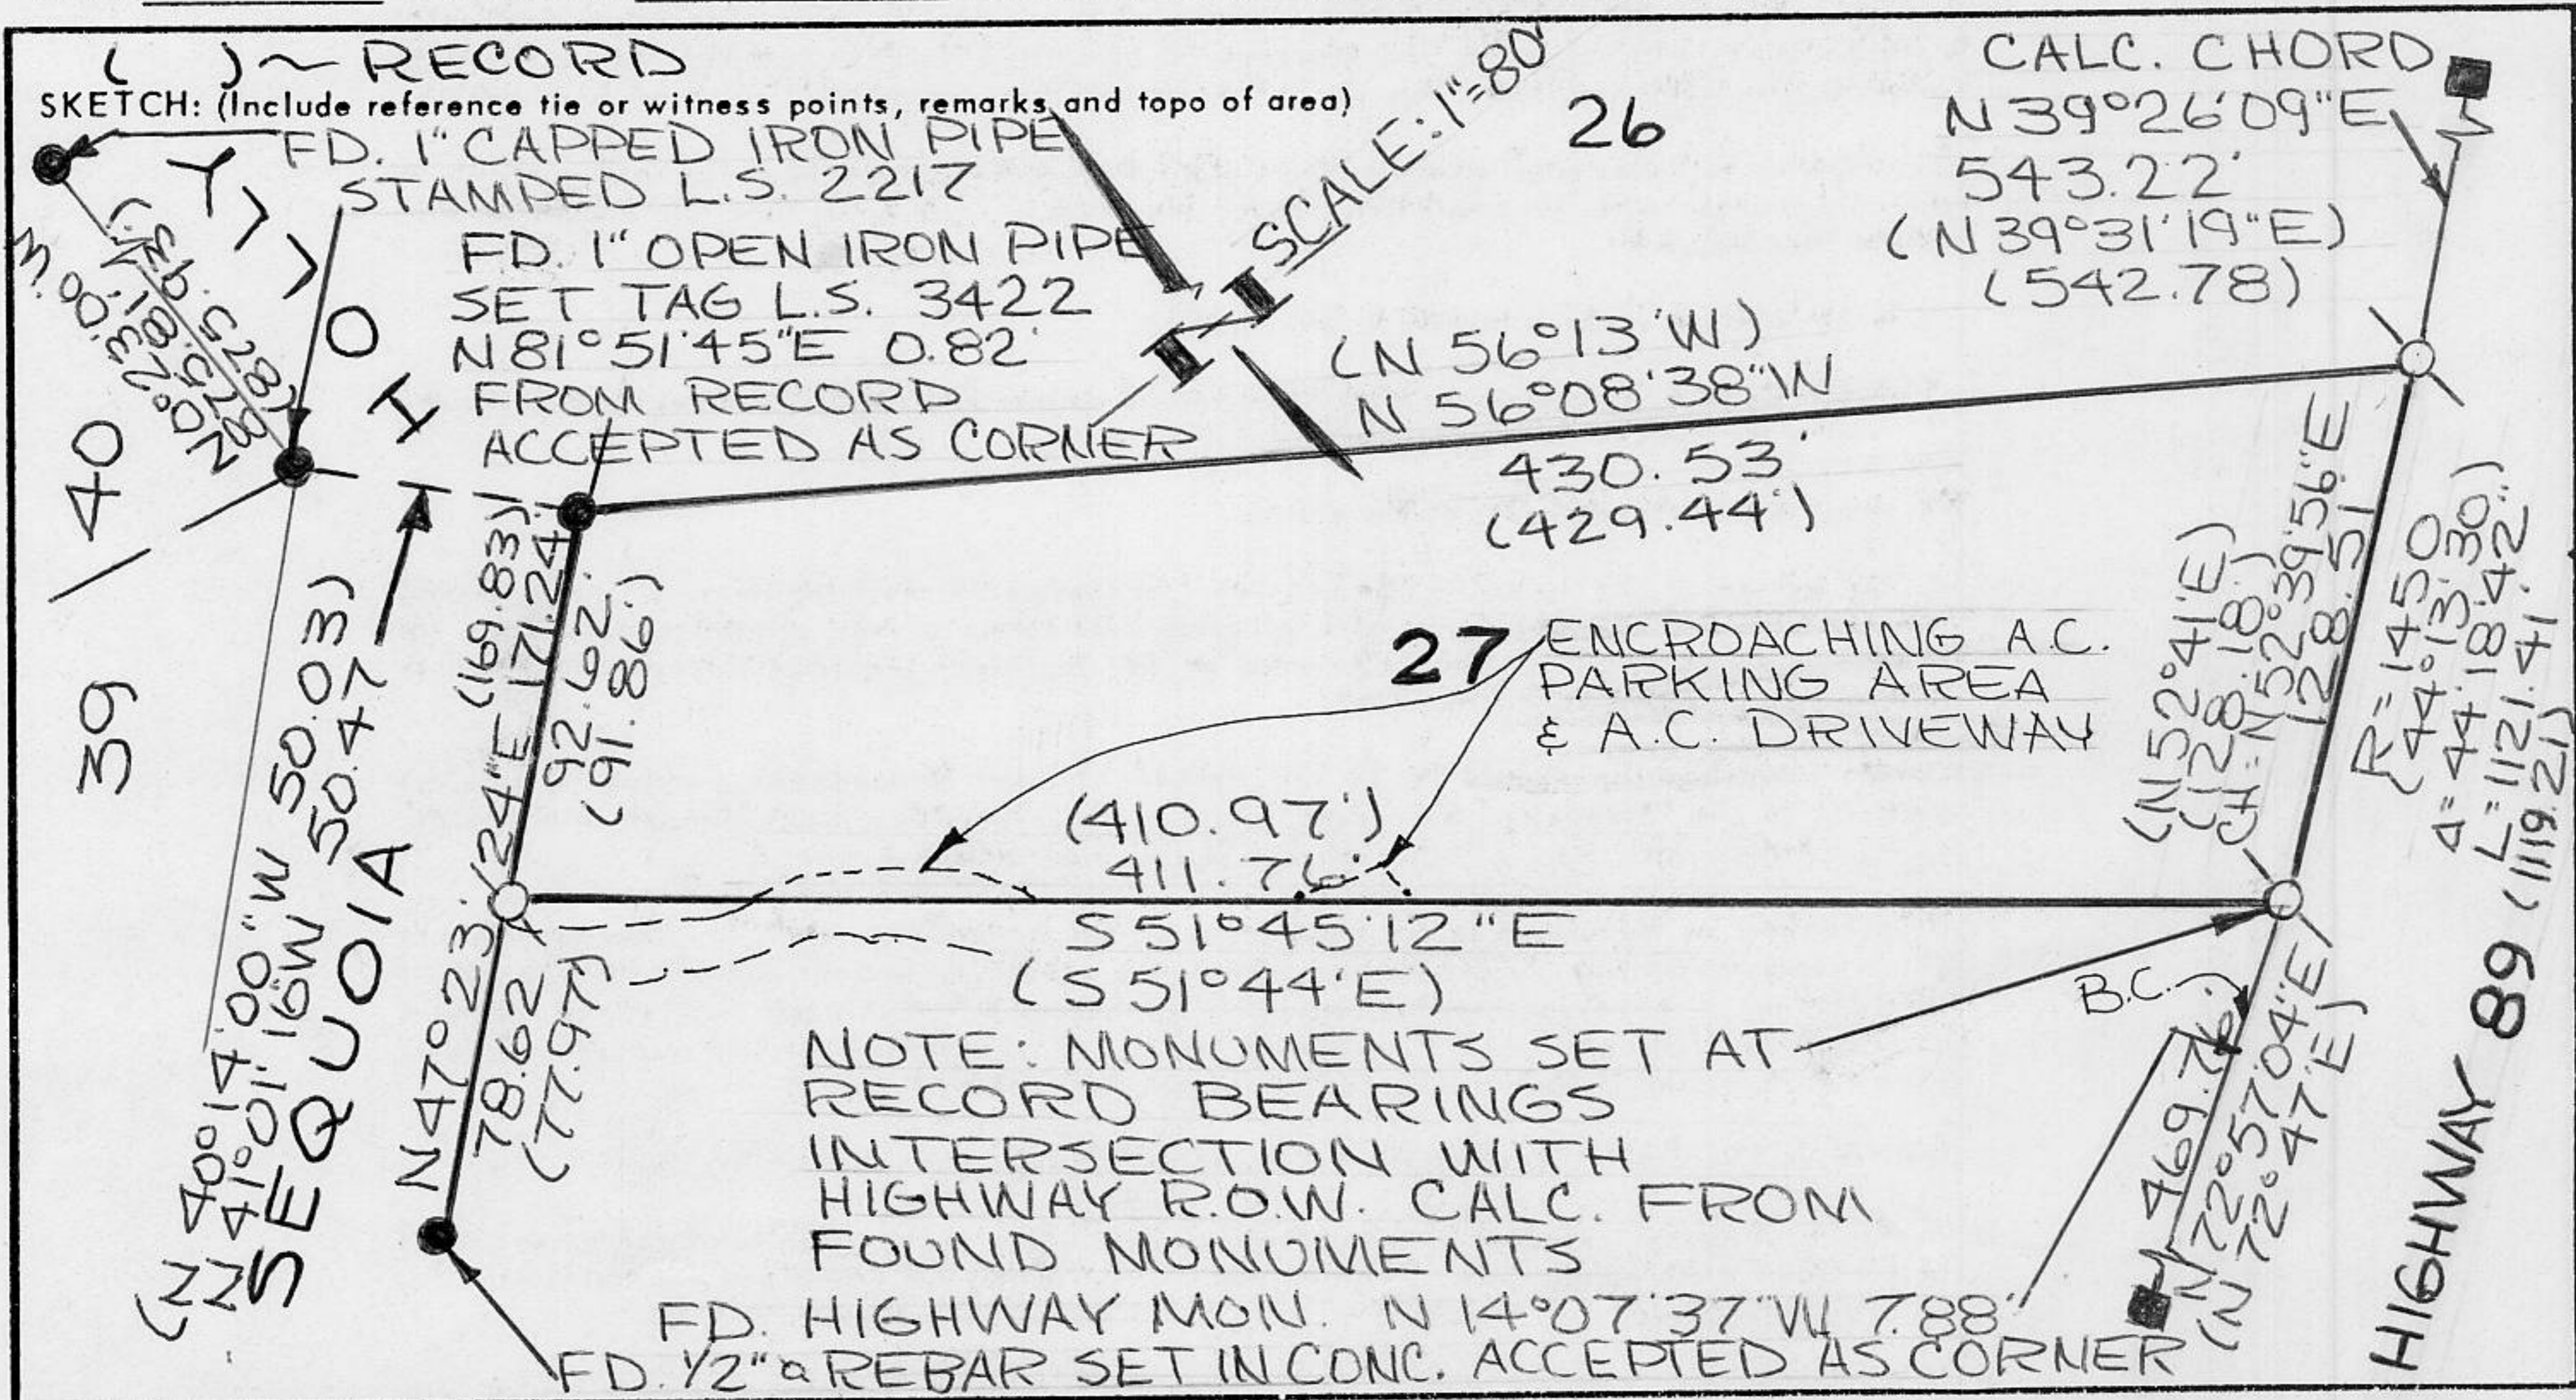


SURVEYOR'S CERTIFICATE

THIS CORNER RECORD WAS PREPARED BY ME OR UNDER MY DIRECTION IN CONFORMANCE WITH THE LAND SURVEYORS ACT ON NOV 6 19 89

SIGNED: Jerry Tippin

L.S. or R.C.E. No. L.S. 3422

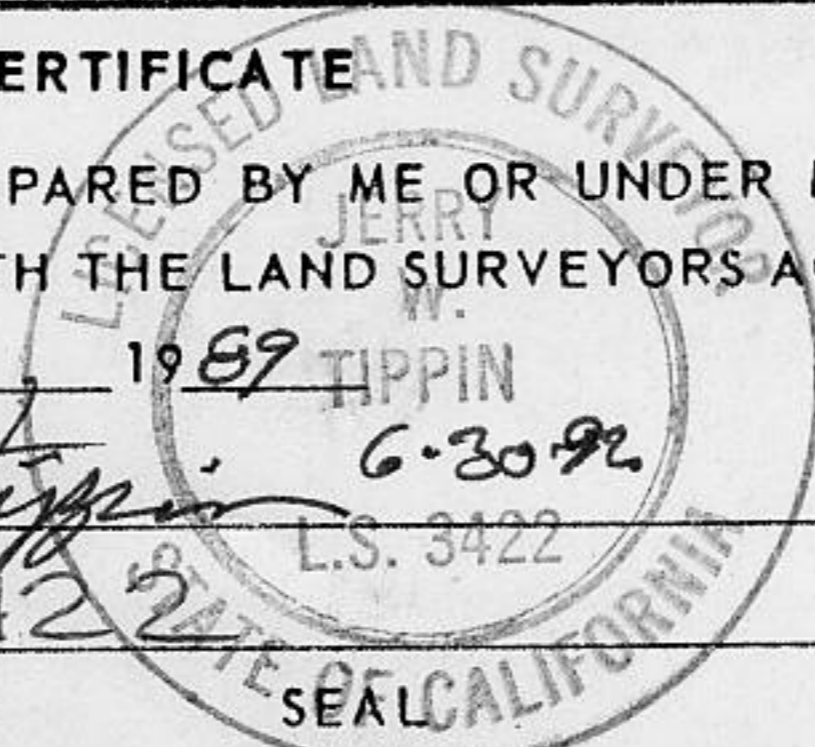

COUNTY SURVEYOR'S CERTIFICATE

THIS CORNER RECORD WAS RECEIVED 11/9 19 89 AND EXAMINED AND FILED 11/9 19 89

BY: John Ruggens
 TITLE: DEPUTY COUNTY SURVEYOR

DOCUMENT No. _____

STATEMENT ON BACK OF SHEET

J.N. 397.00 YES NO

BOOK 2, CORNER RECORDS PAGE 9