

CORNER RECORD

COUNTY OF PLACER T. 15.N R. 17E M.D.B MERIDIAN CALIFORNIA

CORNER TYPE: GOV'T. CORNER MEANDER RANCHO CONTROL OTHER
 CORNER IDENTIFICATION - DATE OF VISIT 7-14 1989



LOT 44 CATHEDRAL FORESTS, H MAPS 12

CORNER - LEFT AS FOUND FOUND AND TAGGED REESTABLISHED OBLITERATED CORNER REBUILT

PHYSICAL DESCRIPTION OF CORNER FOUND: EVIDENCE AND METHOD USED TO IDENTIFY OR REESTABLISH _____

● ~ FOUND 1/2" REBAR, NO TAG, RECORD MAP DOES NOT INDICATE CHARACTER OF MONUMENTS


PHYSICAL DESCRIPTION OF MONUMENTS REBUILT OR PERPETUATED _____

Q ~ SET 5/8" REBAR WITH YELLOW PLASTIC CAP
 L.S. 3422

CALIFORNIA COORDINATE SYSTEM ORDER: FIRST SECOND THIRD N.A.

STATIONS USED: NGS (USC & GS) STATE COUNTY OTHER STATION _____ STATION _____

ZONE _____ ELEVATION _____ NORTHINGS (Y) _____ EASTINGS (X) _____

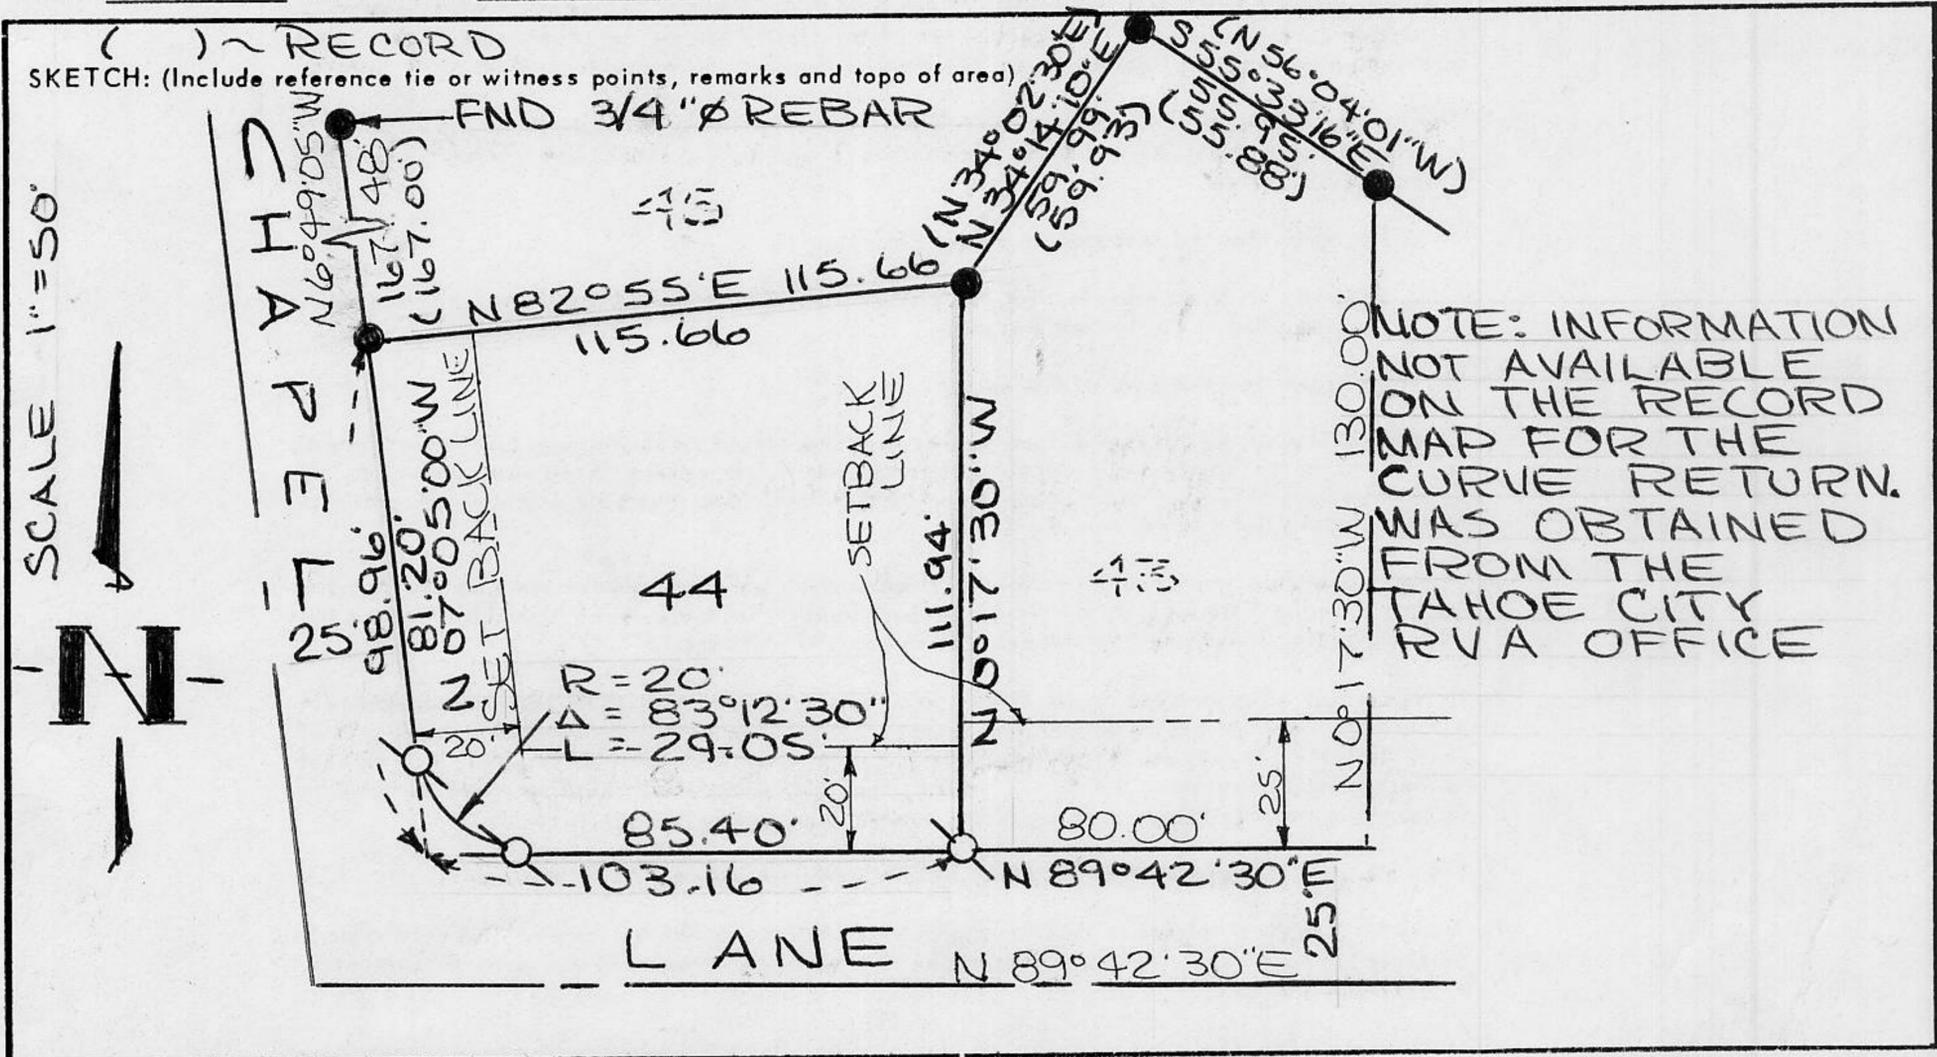


NOTE: INFORMATION NOT AVAILABLE ON THE RECORD MAP FOR THE CURVE RETURN. WAS OBTAINED FROM THE TAHOE CITY RVA OFFICE

SURVEYOR'S CERTIFICATE

THIS CORNER RECORD WAS PREPARED BY ME OR UNDER MY DIRECTION IN CONFORMANCE WITH THE LAND SURVEYORS ACT ON Nov 6 1989

SIGNED: W. Tippin

L.S. or R.C.E. No.: L.S. 3422

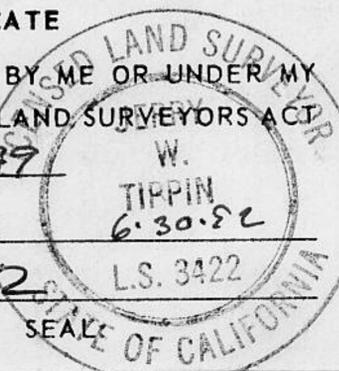

COUNTY SURVEYOR'S CERTIFICATE

THIS CORNER RECORD WAS RECEIVED 11/9 1989 AND EXAMINED AND FILED 11/9 1989

BY: John Ruggens
 TITLE: DEPUTY COUNTY SURVEYOR

DOCUMENT No. _____

STATEMENT ON BACK OF SHEET

J.N. 169.02 YES NO

BOOK 2, CORNER RECORDS PAGE 16