


CORNER RECORD

COUNTY OF PLACER T. 15N R. 16E M.D.B. & MERIDIAN CALIFORNIA

CORNER TYPE: GOV'T. CORNER MEANDER RANCHO CONTROL OTHER
 CORNER IDENTIFICATION - DATE OF VISIT 7-31 1989

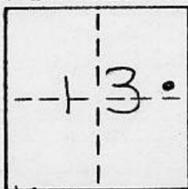

LOT 33 TAHOE WOODS, UNIT No. 1, BK. I, PG. 30

CORNER - LEFT AS FOUND FOUND AND TAGGED REESTABLISHED OBLITERATED CORNER REBUILT


PHYSICAL DESCRIPTION OF CORNER FOUND: EVIDENCE AND METHOD USED TO IDENTIFY OR REESTABLISH _____

● FOUND 3/4" # REBAR, R.C.E. 9033 AS PER BOOK I OF MAPS 30
 UNLESS OTHERWISE INDICATED

PHYSICAL DESCRIPTION OF MONUMENTS REBUILT OR PERPETUATED _____

○ SET 5/8" # REBAR, L.S. 5886 UNLESS OTHERWISE INDICATED

CALIFORNIA COORDINATE SYSTEM ORDER: FIRST SECOND THIRD N/A.
 STATIONS USED: NGS (USC & GS) STATE COUNTY OTHER STATION _____ STATION _____
 ZONE _____ ELEVATION _____ NORTHINGS (Y) _____ EASTINGS (X) _____

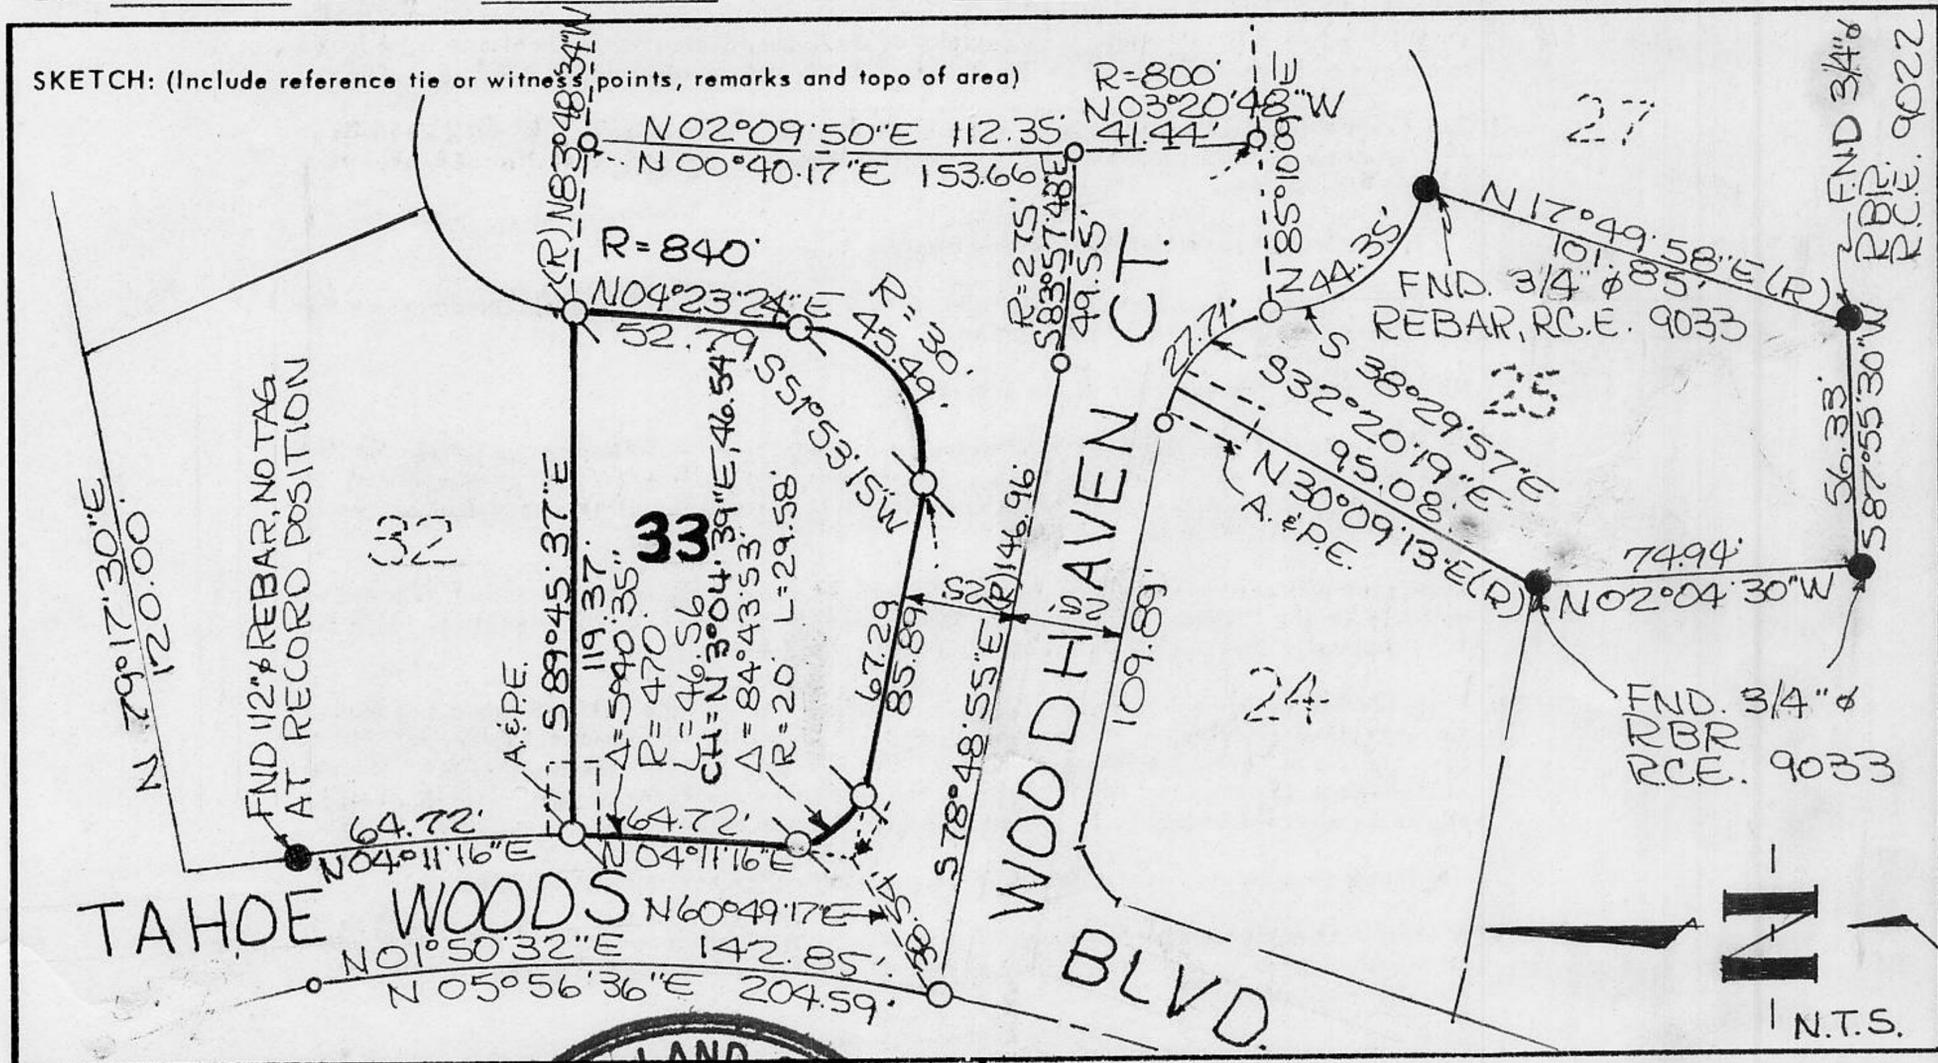

SURVEYOR'S CERTIFICATE

THIS CORNER RECORD WAS PREPARED BY ME OR UNDER MY DIRECTION IN CONFORMANCE WITH THE LAND SURVEYORS ACT ON 8-2 1989

SIGNED: _____

L.S. or R.C.E. No.: L.S. 5886



SEAL

COUNTY SURVEYOR'S CERTIFICATE

THIS CORNER RECORD WAS RECEIVED AND EXAMINED AND FILED 11/9 1989

BY: John Ruggens
 TITLE: DEPUTY COUNTY SURVEYOR

DOCUMENT No. _____
 STATEMENT ON BACK OF SHEET

J.N. 8304 YES NO

BOOK 2, CORNER RECORDS, PAGE 19