


CORNER RECORD

COUNTY OF PLACER, CALIFORNIA

City of _____ Document Number _____

Brief Legal Description Lot 4 of Bridgewater Book R Maps, Page 36

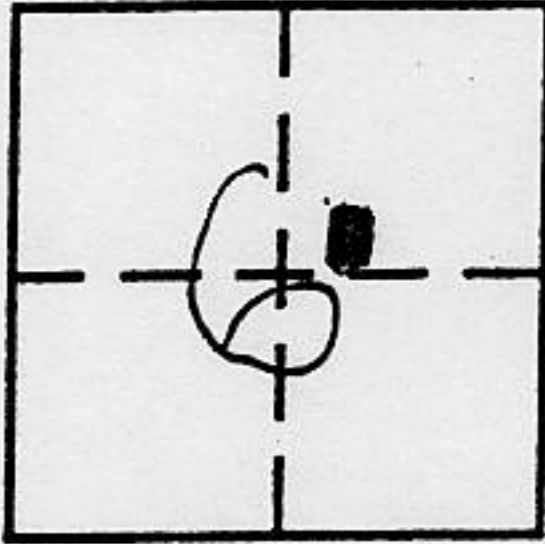

Sec 6
TIM
ROBE

CORNER TYPE

- Government Corner
- Meander
- Rancho
- Date of Survey _____
- Control
- Property
- Other

COORDINATES (Optional)

N. _____
 E. _____
 Zone _____ Datum _____
 Elev. _____

Corner — Left as found Found and tagged Established Reestablished Rebuilt

Identification and type of corner found: Evidence used to identify or procedure used to establish or reestablish corner:

see sketch on reverse

A description of the physical condition of the monument as found and as set or reset:


see sketch on reverse

SURVEYOR'S STATEMENT

This Corner Record was prepared by me or under my direction in conformance with the Land

Surveyors' Act on 16 October 1996.

Signed [Signature] L.S. or R.C.E. Number LS 6230

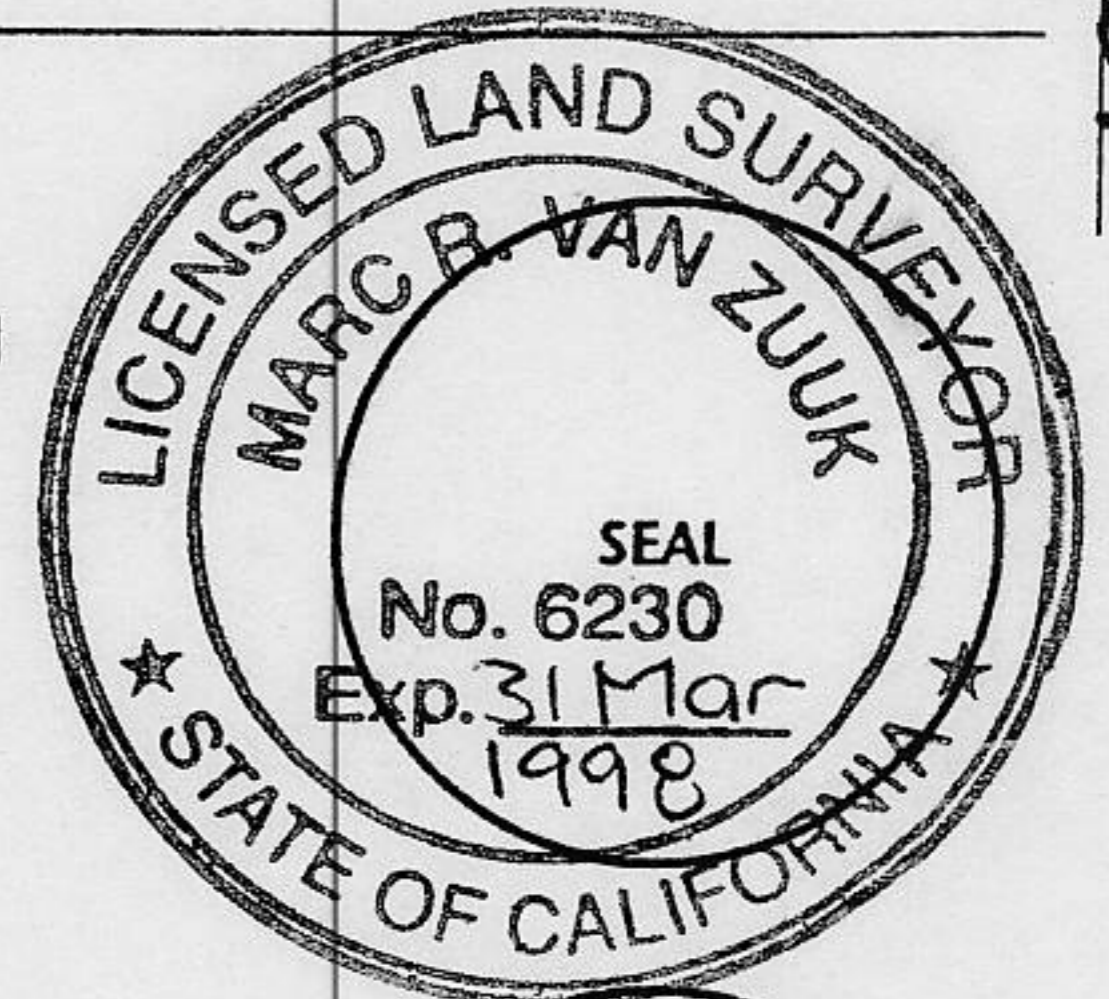


COUNTY SURVEYOR'S STATEMENT

This Corner Record was received OCT. 16 1996 and examined


and filed OCT 24 1996.

Signed [Signature] Title DEPUTY COUNTY SURVEYOR

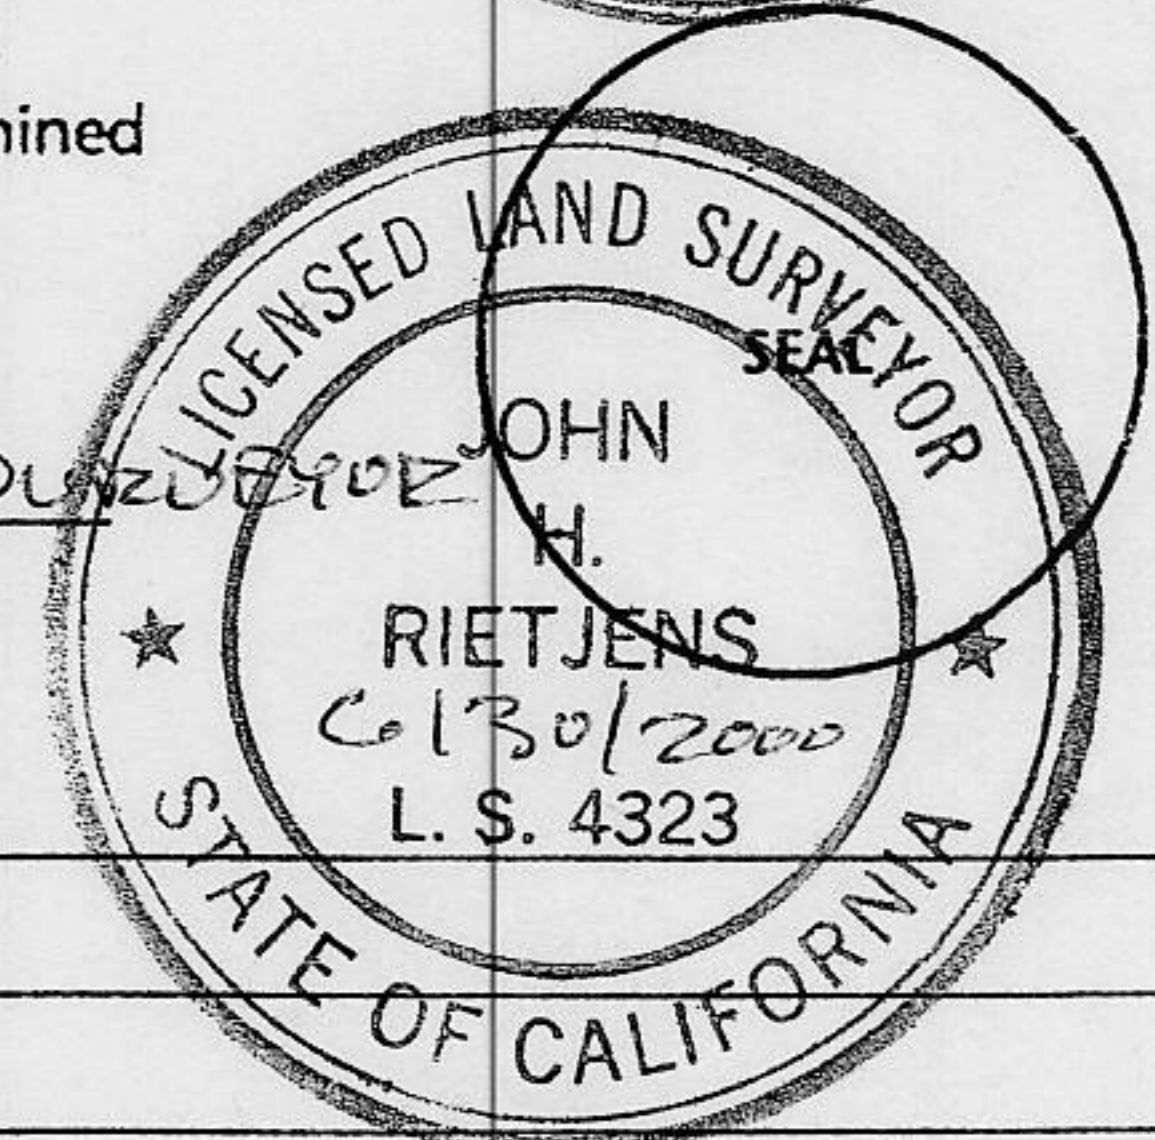

County Surveyor's Comment _____

BOOK 5 CORNER RECORDS PAGE 51

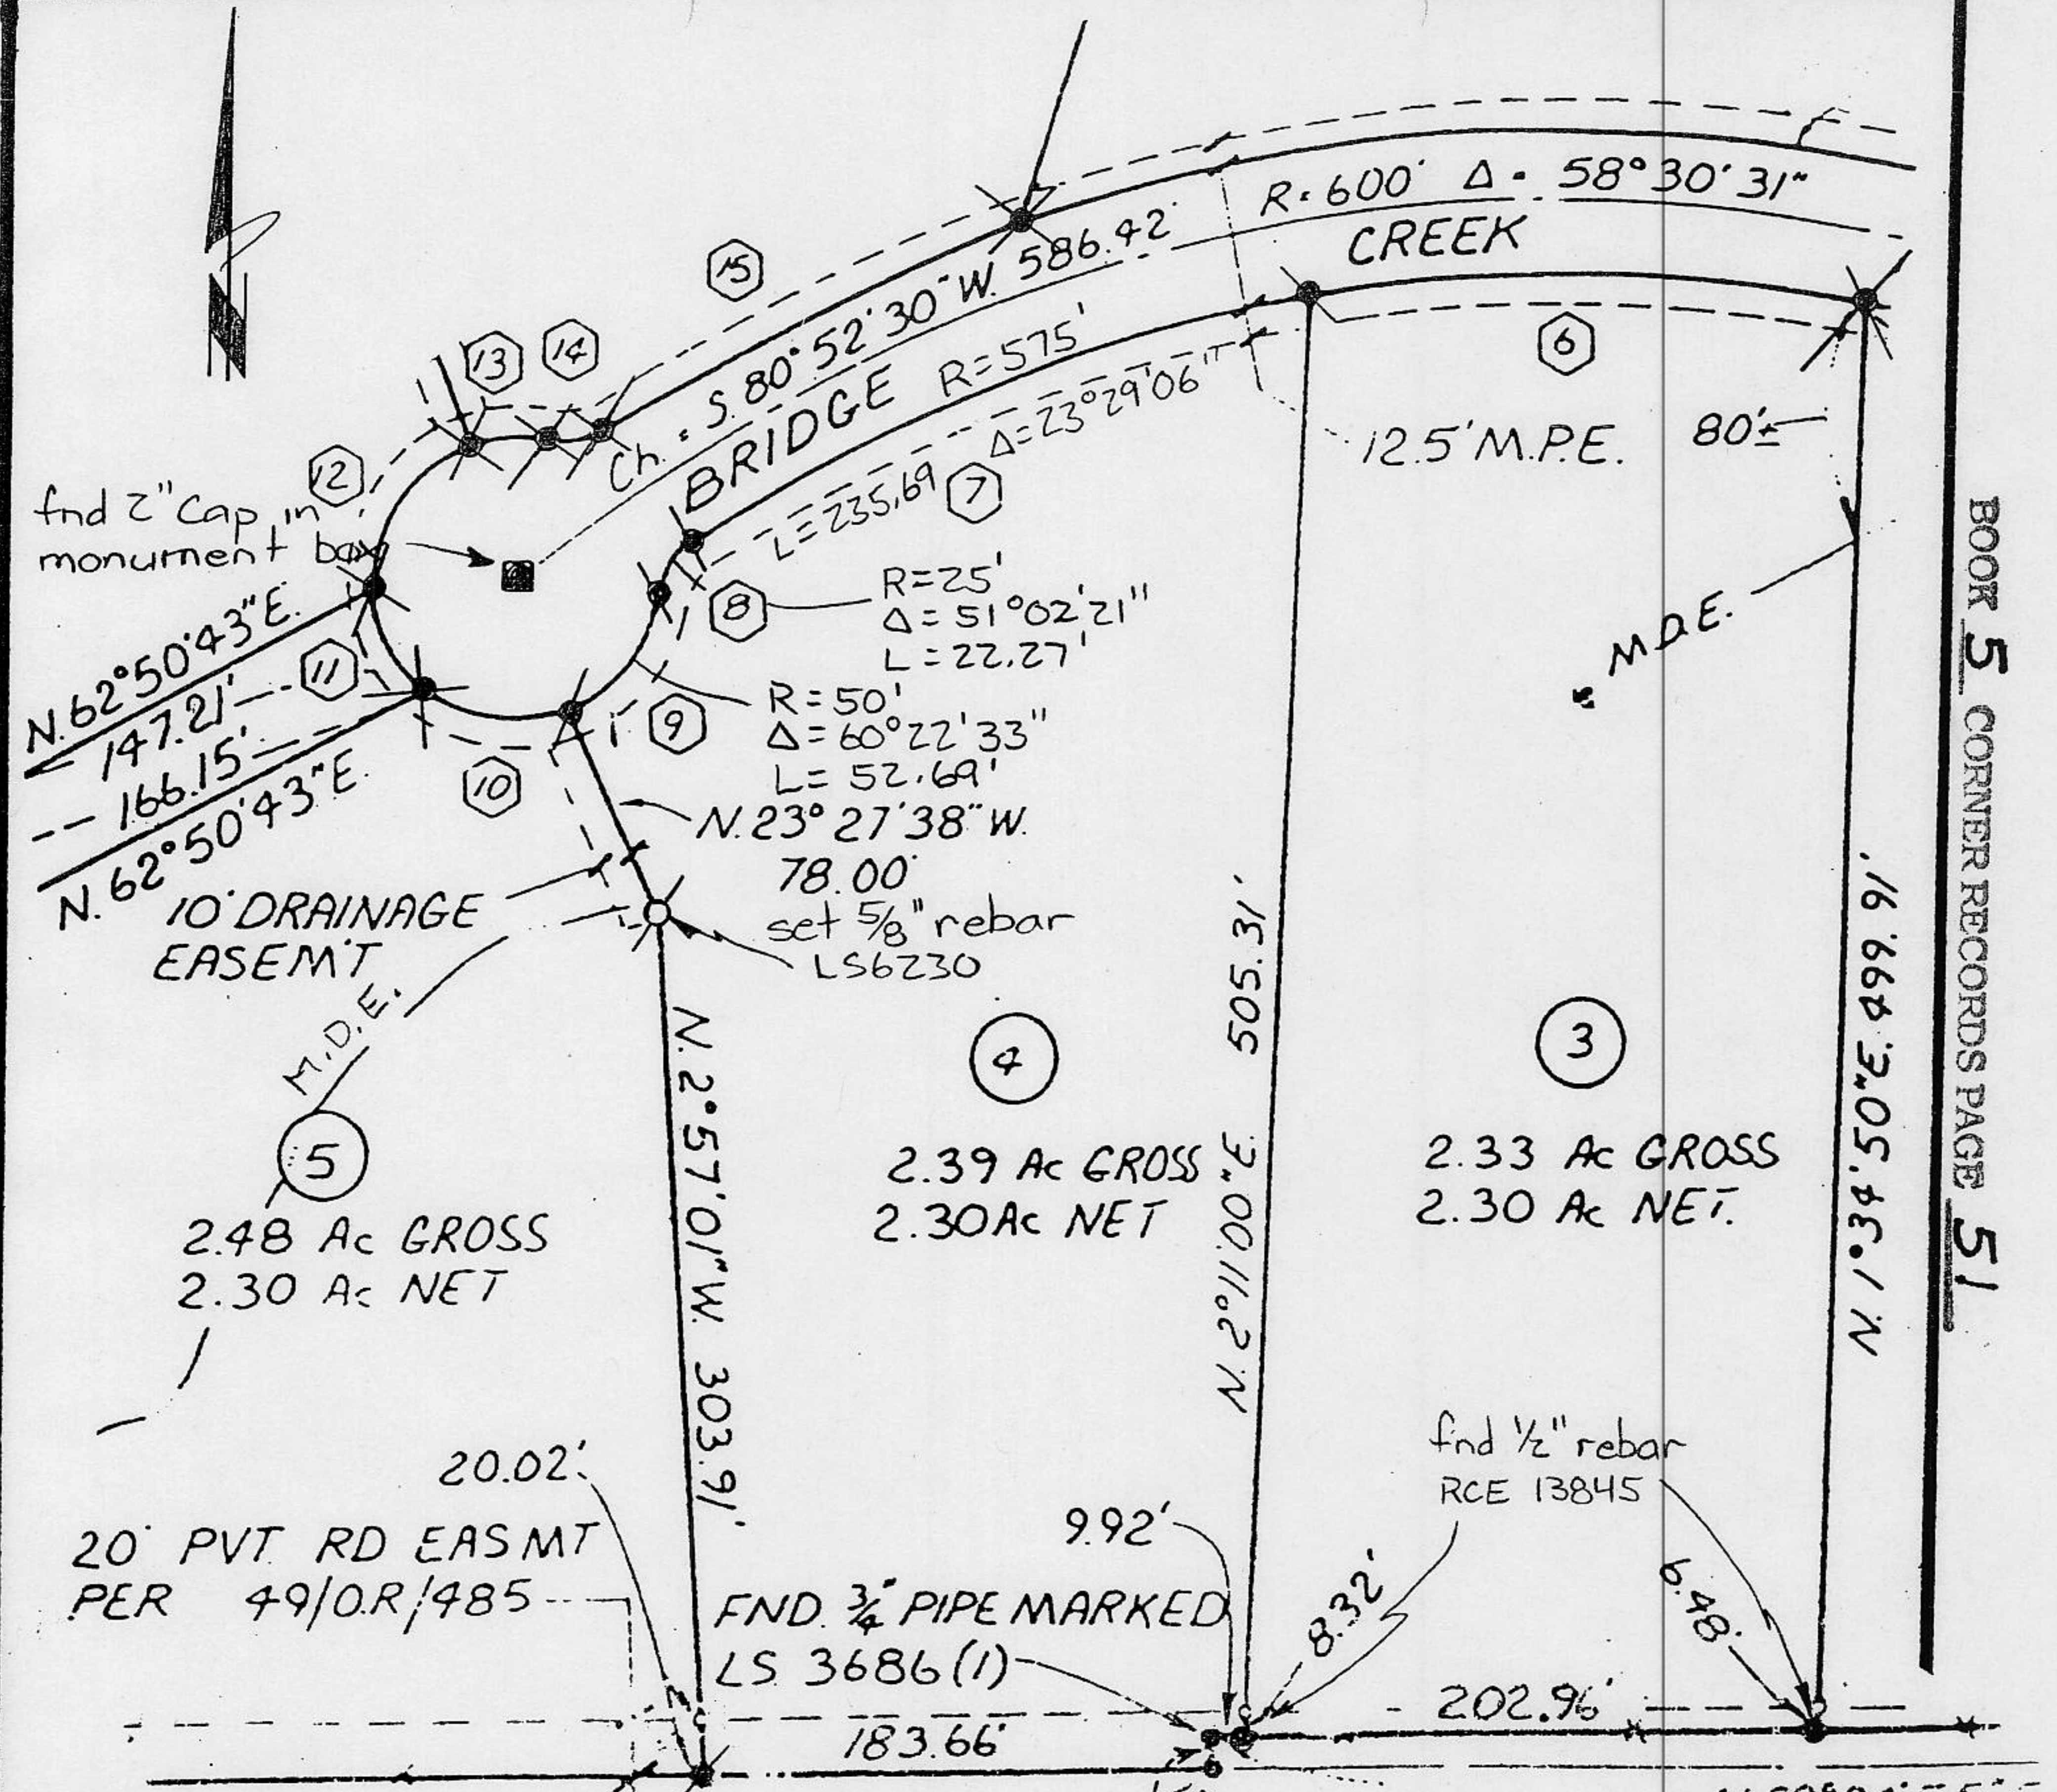

LEGEND

- ⊗ record monument not searched for
- fnd 3/4" ∅ rebar LS 4751
- fnd 1/2" ∅ rebar RCE 13845

N 0° 04' 49" E
11.60' (1)
FND 1/2" REBAR
W/TAG R.C.E. 21478
PER (1)

S 89° 36' 00" W 2492.03' (1)
(S 89° 36' 10" W) (3)

SEHANN
1747-136

PLAT OF SURVEY

Lot 4 of Bridgewater R Maps 36
Section 6, Township 11 North, Range 08 East, M.D.M.
County of Placer California
October 1996